

GROSS LOT AREA **2027.68m² (21825.75sf)**

NET LOT AREA **1979.26m² (21304.62sf)**

SITE NET COVERAGE 37% INDOOR AMENITY AREA 74.32m² (800sf)
 AVERAGE GRADE 10.28m OUTDOOR AMENITY AREA 402m² (4336sf)
 BUILDING HEIGHT 20.55m

PROPOSED 6-STOREY APARTMENT

20220,20228 & 20230 MICHAUD CRESCENT , LANGLEY, B.C.



① NORTH-WEST VIEW



MATTHEW CHENG ARCHITECT INC.

Unit 202 - 670 EVANS AVENUE
 VANCOUVER, BC V6A 2K9
 Tel: (604) 731-3021 / Fax: (604) 731-3908
 Cell: (604) 648-0893 / Email: matthew@mca.ca

THIS DRAWING MUST NOT BE SCALED. THE GENERAL CONTRACTOR SHALL VERIFY ALL DIMENSIONS AND LEVELS PRIOR TO COMMENCEMENT TO WORK. ALL ERRORS AND OMISSIONS SHALL BE REPORTED IMMEDIATELY TO THE ARCHITECT. COPYRIGHT RESERVED. THIS PLAN AND DESIGN ARE AND AT ALL TIMES REMAIN THE EXCLUSIVE PROPERTY OF MATTHEW CHENG ARCHITECT INC. AND MAY NOT BE USED OR REPRODUCED WITHOUT PRIOR WRITTEN CONSENT.

No.	Date	Revision
2	08-15-2024	Reissued for GP



2024-08-14

Project Title
20220, 20228, 20230 MICHAUD CRESCENT LANGLEY, B.C.

Sheet Title
PROJECT DATA

Drawn: Author

Checked: Checker

Scale:

Project Number:

Revision Date: Dwg. No.:

Print Date: 08/24/23


A00

BUILDING AREA:		UNIT TYPES	NO.
LEVEL 1	653.48m ² (7034sf)	1-BED	9
LEVEL 2	924.11m ² (9947sf)	1-BED+FLEX	5
LEVEL 3	992.85m ² (10687sf)	2-BED	43
LEVEL 4	992.85m ² (10687sf)	3-BED	7
LEVEL 5	992.85m ² (10687sf)	TOTAL	64
LEVEL 6	938.78m ² (10105sf)	PROVIDED 14 ADAPTABLE UNITS (21%)	
TOTAL	5494.93m ² (59147sf)	TWO RENTAL UNITS REQUIRED UNITS 201 & 301 ASSIGNED AS RENTAL	
NET FAR	5494.93/1979.26=2.77	NUMBER OF UNITS PER HECTARE	320
GROSS FAR	5494.93/2027.68=2.7		


PARKING SPACE CALCULATION			STORAGE ROOM/LOCKERS DISTRIBUTION:			
REQUIRED	PROVIDED		INSIDE COMMON AREA	NO.	INSIDE UNITS	NO.
1-BED	14X1=13		PARKING LEVEL - 1	4	UNIT A-1	4
2-BED	43X1.2=52		LEVEL 1*	4	UNIT A-2	5
3-BED	7X1.4=10		LEVEL 2	1	UNIT A-3	5
VISITOR	64X0.15=10		LEVEL 3	1	UNIT B-1	30
ACCESSIBLE STALLS	64X5%=3	3	LEVEL 4	1	UNIT C-1	6
TOTAL	88	67	LEVEL 5	1	UNIT C-2	1
SMALL CAR	67X60%=40	38	LEVEL 6	1		
LOADING SPACE	1	1	TOTAL	13	TOTAL	51
LEVEL II EV CHARGES	6 (10%)	10 (15%)	TOTAL	64		
	REQUIRED	PROVIDED	* ONE STRATA STORAGE ROOM PROPOSED AT LEVEL-1 TOO.			
BIKE SPACE CALCULATION	64X0.5=32	32				
VISITOR BIKE ON GRADE	6	6				

Sheet List	
Sheet Number	Sheet Name
A00	PROJECT DATA
A01	3-D VIEWS
A02	CONTEXT PLAN
A03	SHADOW STUDY
A04	STREETSCAPE VIEWS
A05	SITE PLAN
A06	PARKING LEVEL 1
A07	LEVEL 1
A08	LEVEL 2
A09	LEVEL 3
A10	LEVEL 4
A11	LEVEL 5
A12	LEVEL 6
A13	ROOF PLAN
A14	UNIT TYPES A & B Units
A15	UNIT TYPES B & C Types


Sheet List	
Sheet Number	Sheet Name
A16	WEST & SOUTH ELEVATION
A 17	NORHT & EAST ELEVATION
A 18	SECTIONS
A 19	SECTIONS
L1	LANDSCAPE TREE PLAN
L2	LANDSCAPE SHRUB PLAN
L3	LANDSCAPE DETAILS

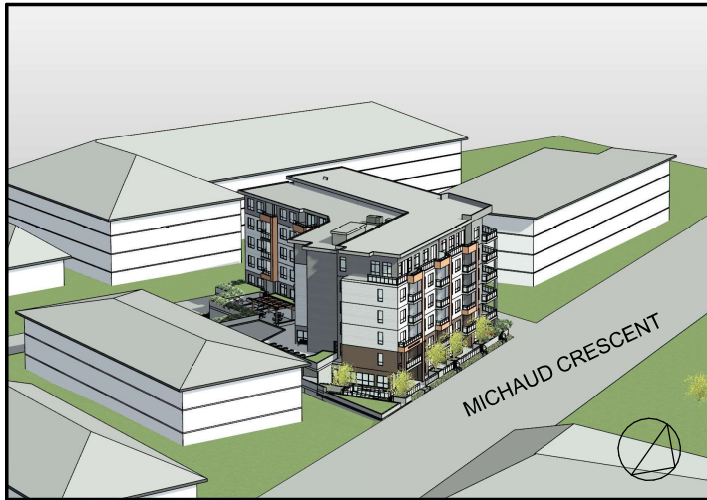

① VIEW TO NORTH -EAST

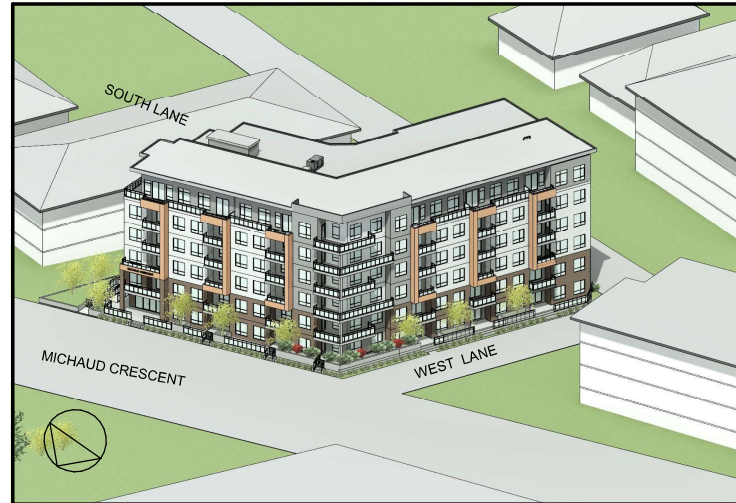


⑤ VIEW TO NORTH-WEST

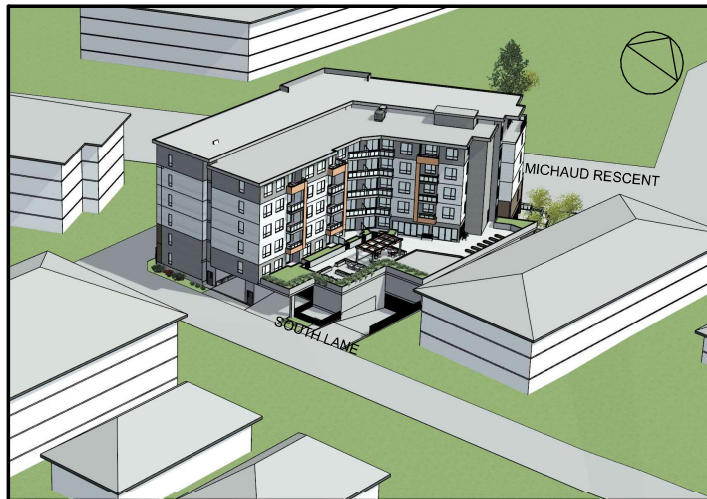

② VIEW TO SOUTH-EAST



③ VIEW TO SOUTH-WEST

 

**MATTHEW CHENG
ARCHITECT INC.**

Unit 202 - 670 EVANS AVENUE
VANCOUVER, BC V6A 2K9
Tel: (604) 731-3021 / Fax: (604) 731-3006
Cell: (604) 649-0869 / Email: matthew@mcia.ca

THIS DRAWING MUST NOT BE SCALED.
THE GENERAL CONTRACTOR SHALL VERIFY ALL DIMENSIONS AND LEVELS PRIOR TO COMMENCEMENT TO WORK. ALL ERRORS AND OMISSIONS SHALL BE REPORTED IMMEDIATELY TO THE ARCHITECT. COPYRIGHT RESERVED. THIS PLAN AND DESIGN ARE AND AT ALL TIMES REMAIN THE EXCLUSIVE PROPERTY OF MATTHEW CHENG ARCHITECT INC. AND MAY NOT BE USED OR REPRODUCED WITHOUT PRIOR WRITTEN CONSENT.

No.	Date	Revision
2	08-15-2024	Reissued for GP



2024-08-14

Project Title
**20220, 20228, 20230
MICAUD CRESCENT
LANGLEY, B.C.**

Sheet Title
3-D VIEWS

Drawn: Author

Checked: Checker

Scale:

Project Number:
Project Number

Revision Date: Dwg. No.:

Print Date:
11/16/23

A01




2-NORTH-WEST VIEW




2-NORTH-EAST VIEW



4-SOUTH-EAST VIEW

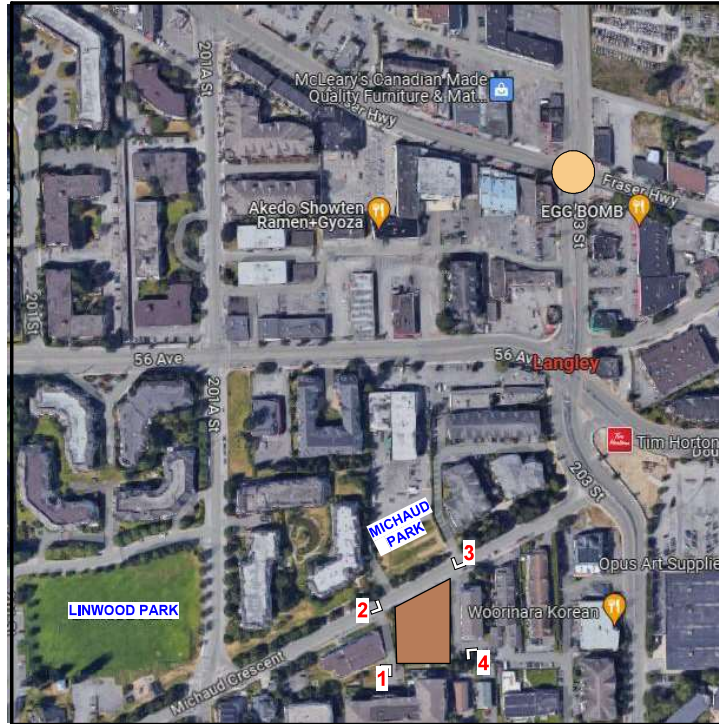

1-SOUTH-WEST VIEW

 

MATTHEW CHENG ARCHITECT INC.

Unit 202 - 670 EVANS AVENUE
VANCOUVER, BC V6A 2K9
Tel: (604) 731-3021 / Fax: (604) 731-3006
Cell: (604) 649-0869 / Email: matthew@mc.ca

SUBJECT SITE



FUTURE SKY TRAIN STATION



THIS DRAWING MUST NOT BE SCALED. THE GENERAL CONTRACTOR SHALL VERIFY ALL DIMENSIONS AND LEVELS PRIOR TO COMMENCEMENT TO WORK. ALL ERRORS AND OMISSIONS SHALL BE REPORTED IMMEDIATELY TO THE ARCHITECT. COPYRIGHT RESERVED. THIS PLAN AND DESIGN ARE AND AT ALL TIMES REMAIN THE EXCLUSIVE PROPERTY OF MATTHEW CHENG ARCHITECT INC. AND MAY NOT BE USED OR REPRODUCED WITHOUT PRIOR WRITTEN CONSENT.

No.	Date	Revision
2	08-15-2024	Reissued for GP



Project Title
**20220, 20228, 20230
MICHAUD CRESCENT
LANGLEY, B.C.**

Sheet Title
CONTEXT PLAN

Drawn: Author

Checked: Checker


Scale: 1/64" = 1'-0"

Project Number:
Project Number


Revision Date: Dwg. No.:

Print Date:
12/3/23


A02

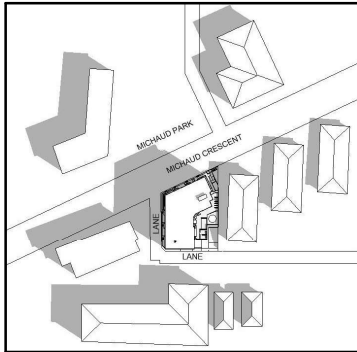


MARCH 21, 9am

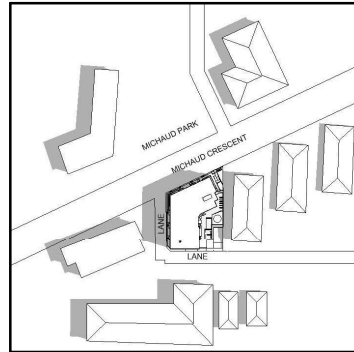


JUNE 21, 9am

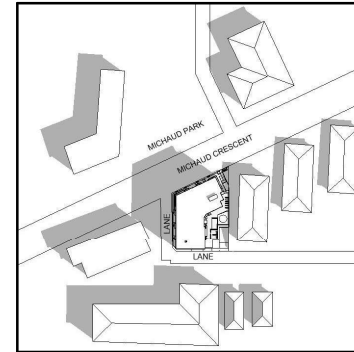


SEPTEMBER 21, 9am

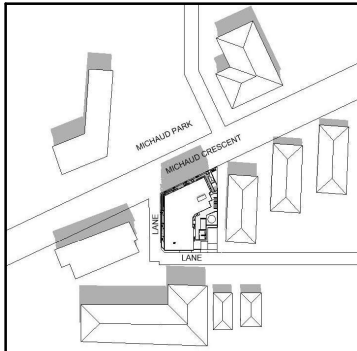


MARCH 21, 12pm

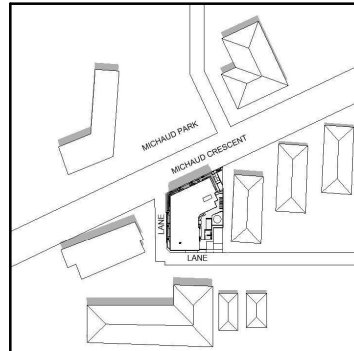


JUNE 21, 12pm

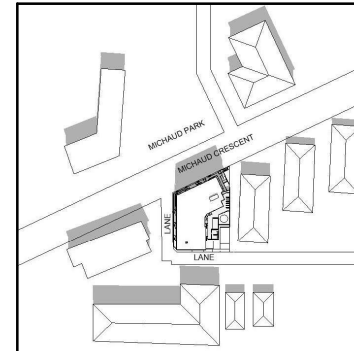


SEPTEMBER 21, 12pm

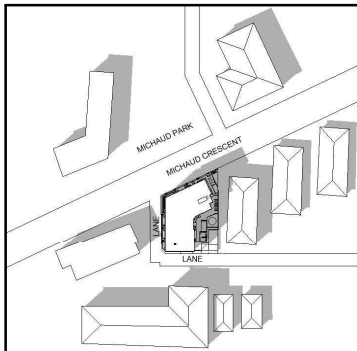


MARCH 21, 3pm

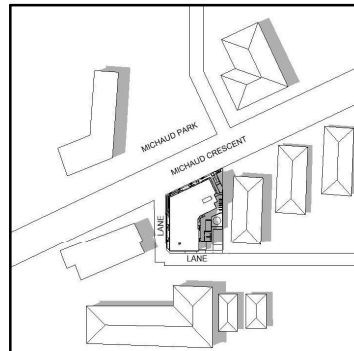

JUNE 21, 3pm

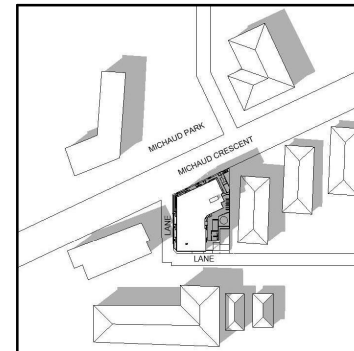

SEPTEMBER 21, 3pm

 

MATTHEW CHENG ARCHITECT INC.

Unit 202 - 670 EVANS AVENUE
VANCOUVER, BC V6A 2K9
Tel: (604) 731-3021 / Fax: (604) 731-3906
Cell: (604) 649-0869 / Email: matthew@mcia.ca

THIS DRAWING MUST NOT BE SCALED. THE GENERAL CONTRACTOR SHALL VERIFY ALL DIMENSIONS AND LEVELS PRIOR TO COMMENCEMENT TO WORK. ALL ERRORS AND OMISSIONS SHALL BE REPORTED IMMEDIATELY TO THE ARCHITECT. COPYRIGHT RESERVED. THIS PLAN AND DESIGN ARE AND AT ALL TIMES REMAIN THE EXCLUSIVE PROPERTY OF MATTHEW CHENG ARCHITECT INC. AND MAY NOT BE USED OR REPRODUCED WITHOUT PRIOR WRITTEN CONSENT.

No.	Date	Revision
2	08-15-2024	Reissued for GP



Project Title
20220, 20228, 20230 MICHAUD CRESCENT LANGLEY, B.C.

Sheet Title
SHADOW STUDY



2024-08-14

Drawn: **Author**

Checked: **Checker**


Scale: **1" = 400'-0"**

Project Number: **Project Number**

Revision Date: _____ Dwg. No.:

Print Date: 12/01/23

A03

 


**MATTHEW CHENG
ARCHITECT INC.**

Unit 202 - 670 EVANS AVENUE
VANCOUVER, BC V6A 2K9
Tel: (604) 731-3021 / Fax: (604) 731-3008
Cell: (604) 649-8869 / Email: matthew@mca.ca

THIS DRAWING MUST NOT BE SCALED.
THE GENERAL CONTRACTOR SHALL VERIFY ALL DIMENSIONS AND LEVELS PRIOR TO COMMENCEMENT TO WORK. ALL ERRORS AND OMISSIONS SHALL BE REPORTED IMMEDIATELY TO THE ARCHITECT. COPYRIGHT RESERVED. THIS PLAN AND DESIGN ARE AND AT ALL TIMES REMAIN THE EXCLUSIVE PROPERTY OF MATTHEW CHENG ARCHITECT INC. AND MAY NOT BE USED OR REPRODUCED WITHOUT PRIOR WRITTEN CONSENT.

No.	Date	Revision
2	08-15-2024	Reissued for GP

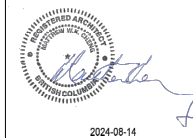

2024-08-14

Project Title
**20220, 20228, 20230
MICHAUD CRESCENT
LANGLEY, B.C.**

Sheet Title
STREETSCAPE VIEWS

Drawn: Author

Checked: Checker

Scale: 1/64" = 1'-0"

Project Number:
Project Number

Revision Date: Dwg. No.:

Print Date:
1/20/2023



A04



① **STREETSCAPE (MICHAUD CRESCENT VIEW)**
1/64" = 1'-0"



② **STREETSCAPE (WEST LANE VIEW)**
1/64" = 1'-0"

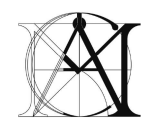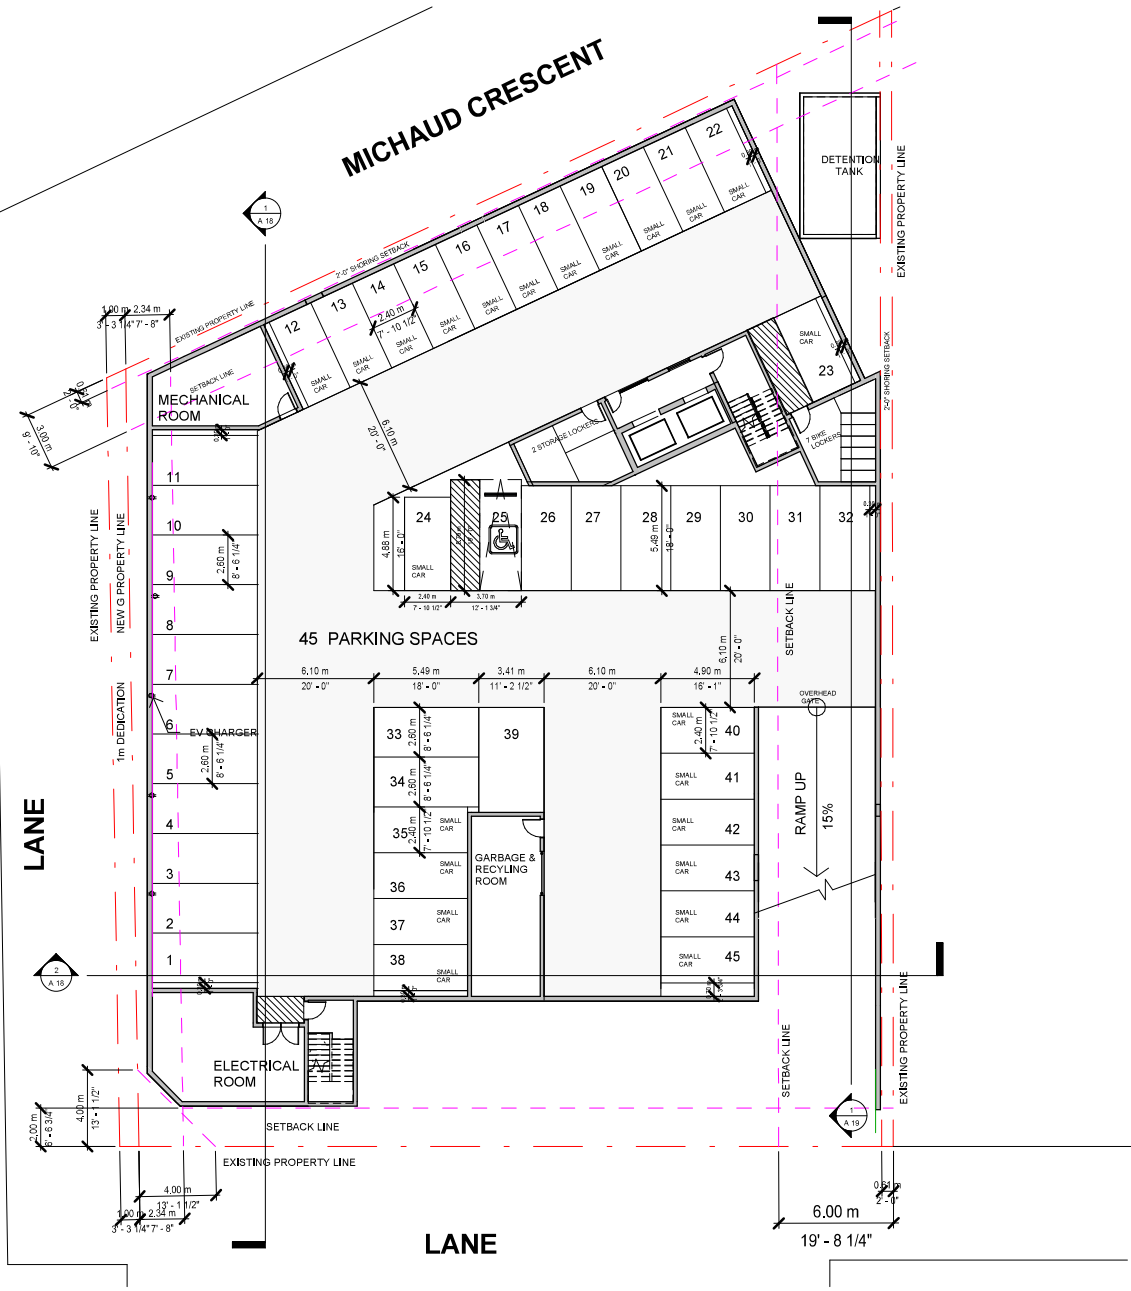

MATTHEW CHENG ARCHITECT INC.


Unit 202 - 670 EVANS AVENUE
 VANCOUVER, BC V6A 2K9
 Tel: (604) 731-3021 / Fax: (604) 731-3008
 Cell: (604) 649-0869 / Email: matthew@mc.ca

THIS DRAWING MUST NOT BE SCALED. THE GENERAL CONTRACTOR SHALL VERIFY ALL DIMENSIONS AND LEVELS PRIOR TO COMMENCEMENT TO WORK. ALL ERRORS AND OMISSIONS SHALL BE REPORTED IMMEDIATELY TO THE ARCHITECT. COPYRIGHT RESERVED. THIS PLAN AND DESIGN ARE AND AT ALL TIMES REMAIN THE EXCLUSIVE PROPERTY OF MATTHEW CHENG ARCHITECT INC. AND MAY NOT BE USED OR REPRODUCED WITHOUT PRIOR WRITTEN CONSENT.

No.	Date	Revision
2	08-15-2024	Reissued for GP



Project Title
**20220, 20228, 20230
 MICHAUD CRESCENT
 LANGLEY, B.C.**

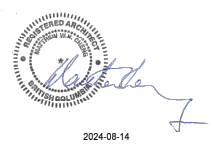

Sheet Title
PARKING LEVEL 1

Drawn: Author

Checked: Checker

Scale: As indicated


Project Number: Project Number

Revision Date: Dwg. No.:

Print Date: 03/12/19

A06

② P1
 3/64" = 1'-0"

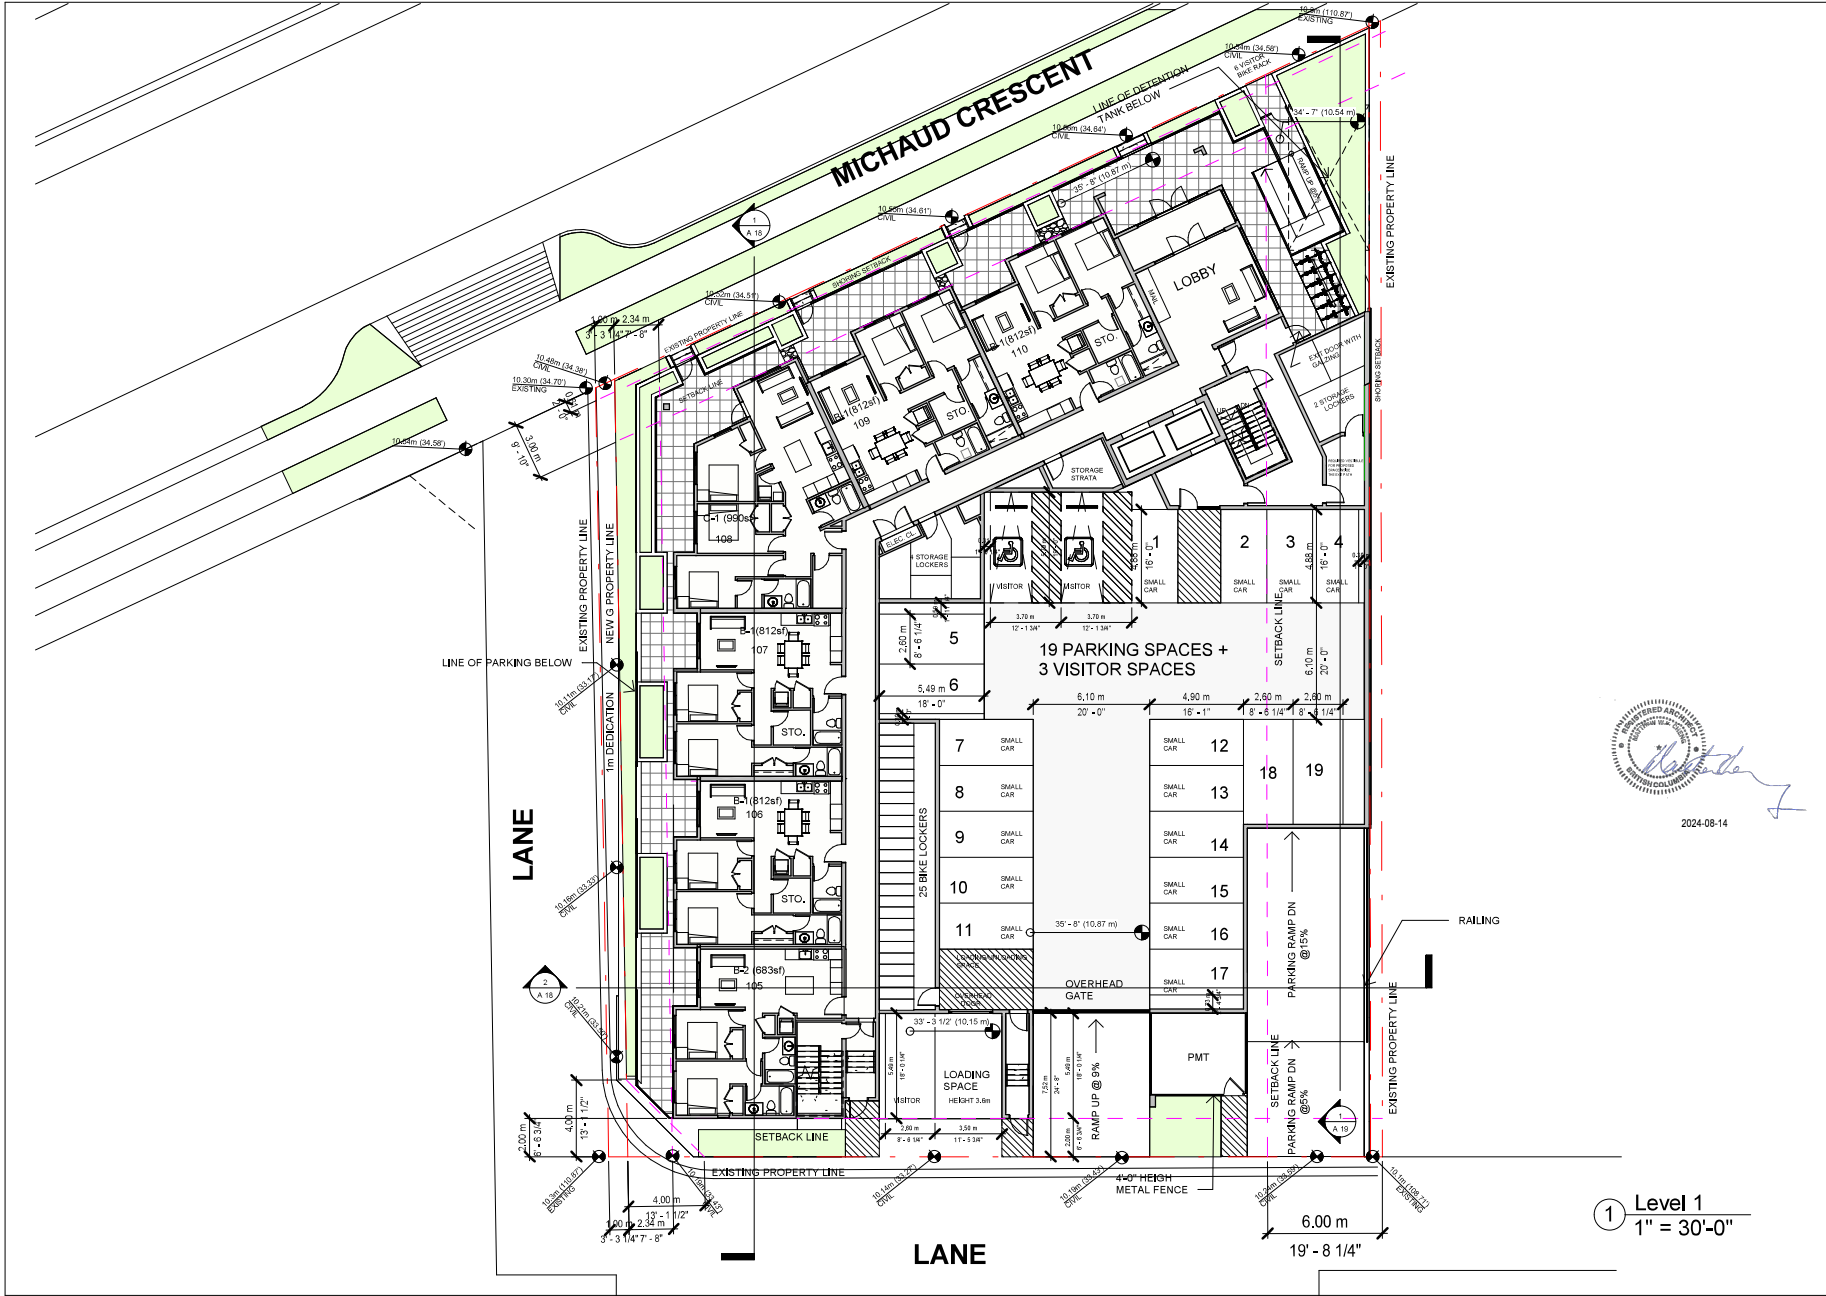

MATTHEW CHENG ARCHITECT INC.

Unit 202 - 670 EVANS AVENUE
VANCOUVER, BC V6A 2K9
Tel: (604) 731-3021 / Fax: (604) 731-3008
Cell: (604) 649-0889 / Email: matthew@mca.ca

THIS DRAWING MUST NOT BE SCALED. THE GENERAL CONTRACTOR SHALL VERIFY ALL DIMENSIONS AND LEVELS PRIOR TO COMMENCEMENT TO WORK. ALL ERRORS AND OMISSIONS SHALL BE REPORTED IMMEDIATELY TO THE ARCHITECT. COPYRIGHT RESERVED. THIS PLAN AND DESIGN ARE AND AT ALL TIMES REMAIN THE EXCLUSIVE PROPERTY OF MATTHEW CHENG ARCHITECT INC. AND MAY NOT BE USED OR REPRODUCED WITHOUT PRIOR WRITTEN CONSENT.

No.	Date	Revision
2	08-15-2024	Reissued for I/P



2024-08-14

Project Title
20220, 20228, 20230 MICHAUD CRESCENT LANGLEY, B.C.

Sheet Title
LEVEL 1

Drawn: Author

Checked: Checker

Scale: As indicated


Project Number: Project Number

Revision Date: Dwg. No.:

Print Date: 08/12/18

① Level 1
1" = 30'-0"

A07

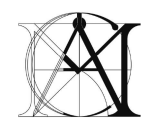


MATTHEW CHENG ARCHITECT INC.

Unit 202 - 670 EVANS AVENUE
 VANCOUVER, BC V6A 2K9
 Tel: (604) 731-3021 / Fax: (604) 731-3008
 Cell: (604) 649-0669 / Email: matthew@mca.ca

THIS DRAWING MUST NOT BE SCALED. THE GENERAL CONTRACTOR SHALL VERIFY ALL DIMENSIONS AND LEVELS PRIOR TO COMMENCEMENT TO WORK. ALL ERRORS AND OMISSIONS SHALL BE REPORTED IMMEDIATELY TO THE ARCHITECT. COPYRIGHT RESERVED. THIS PLAN AND DESIGN ARE AND AT ALL TIMES REMAIN THE EXCLUSIVE PROPERTY OF MATTHEW CHENG ARCHITECT INC. AND MAY NOT BE USED OR REPRODUCED WITHOUT PRIOR WRITTEN CONSENT.

No.	Date	Revision
2	08-15-2024	Reissued for GP

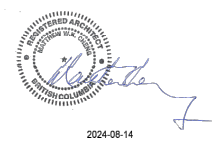

Project Title
20220, 20228, 20230 MICHAUD CRESCENT LANGLEY, B.C.

Sheet Title
LEVEL 2

Drawn: Author

Checked: Checker

Scale: As indicated


Project Number: Project Number

Revision Date: Dwg. No.:

Print Date: 08/12/24

① Level 2
 3/64" = 1'-0"

A08

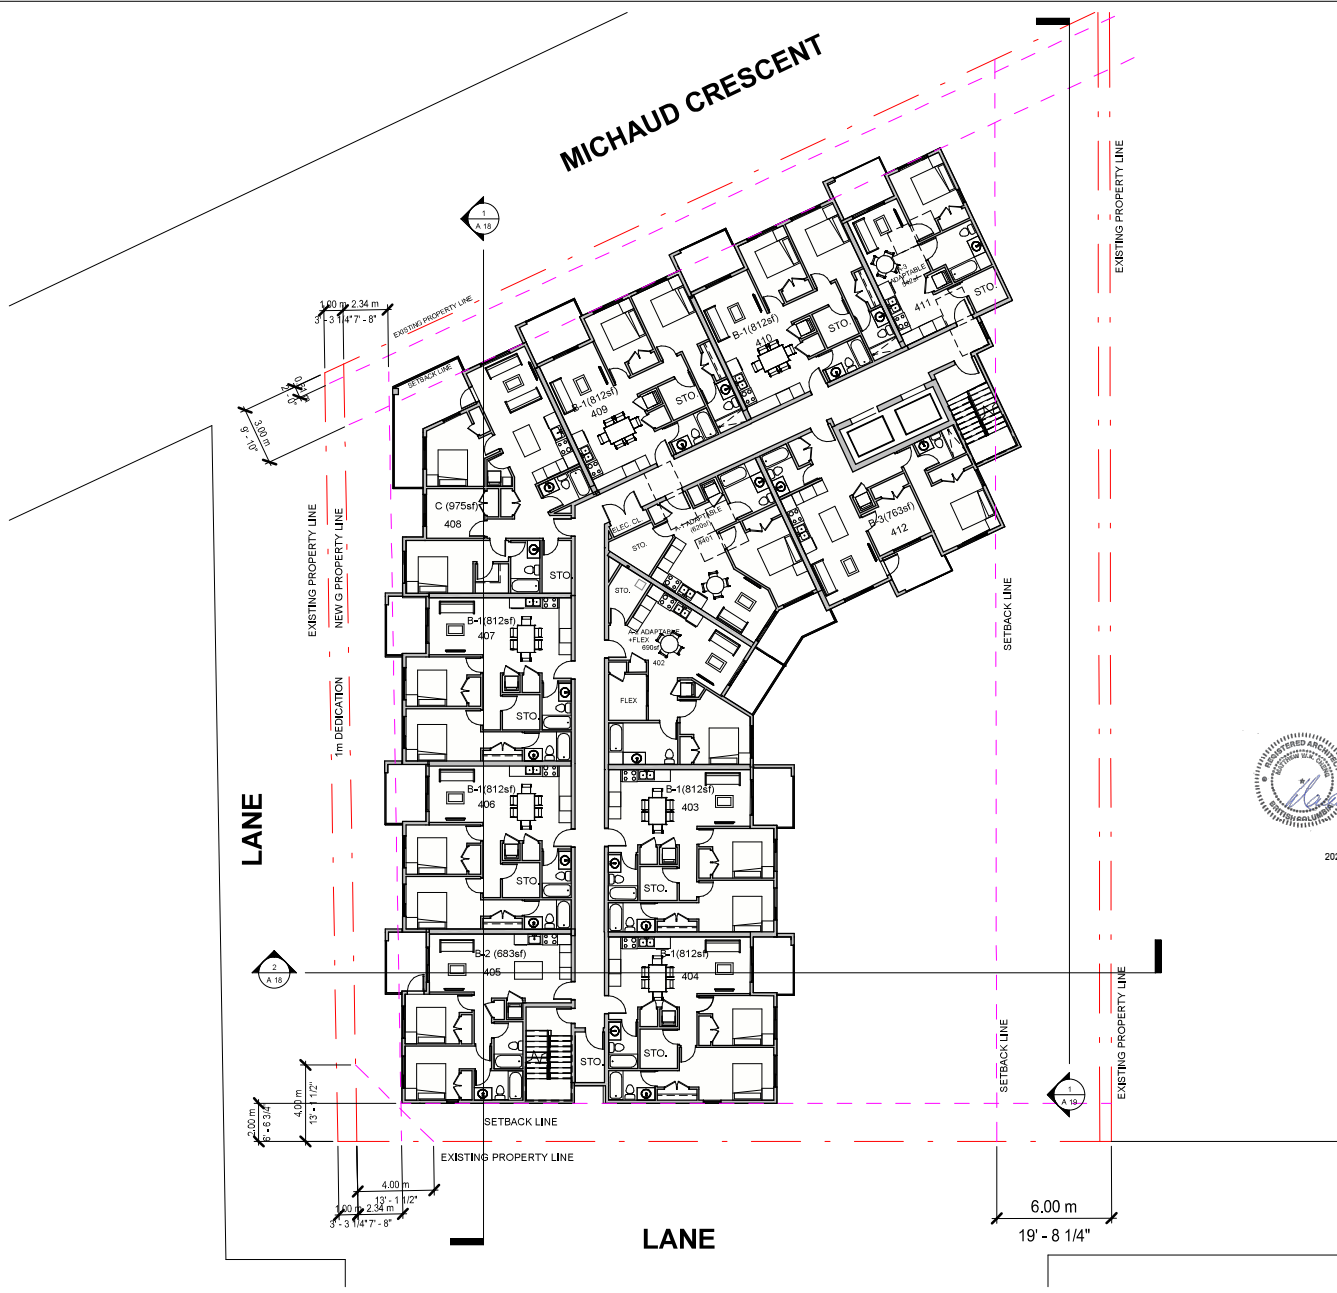

MATTHEW CHENG ARCHITECT INC.

Unit 202 - 670 EVANS AVENUE
 VANCOUVER, BC V6A 2K9
 Tel: (604) 731-3021 / Fax: (604) 731-3008
 Cell: (604) 649-0869 / Email: matthew@mca.ca

THIS DRAWING MUST NOT BE SCALED. THE GENERAL CONTRACTOR SHALL VERIFY ALL DIMENSIONS AND LEVELS PRIOR TO COMMENCEMENT TO WORK. ALL ERRORS AND OMISSIONS SHALL BE REPORTED IMMEDIATELY TO THE ARCHITECT. COPYRIGHT RESERVED. THIS PLAN AND DESIGN ARE AND AT ALL TIMES REMAIN THE EXCLUSIVE PROPERTY OF MATTHEW CHENG ARCHITECT INC. AND MAY NOT BE USED OR REPRODUCED WITHOUT PRIOR WRITTEN CONSENT.

No.	Date	Revision
2	08-15-2024	Reissued for GP



2024-08-14

Project Title
20220, 20228, 20230 MICHAUD CRESCENT LANGLEY, B.C.

Sheet Title
LEVEL 4

Drawn: Author

Checked: Checker


Scale: As indicated

Project Number: Project Number

Revision Date: Dwg. No.:

Print Date: 12/07/23

A10

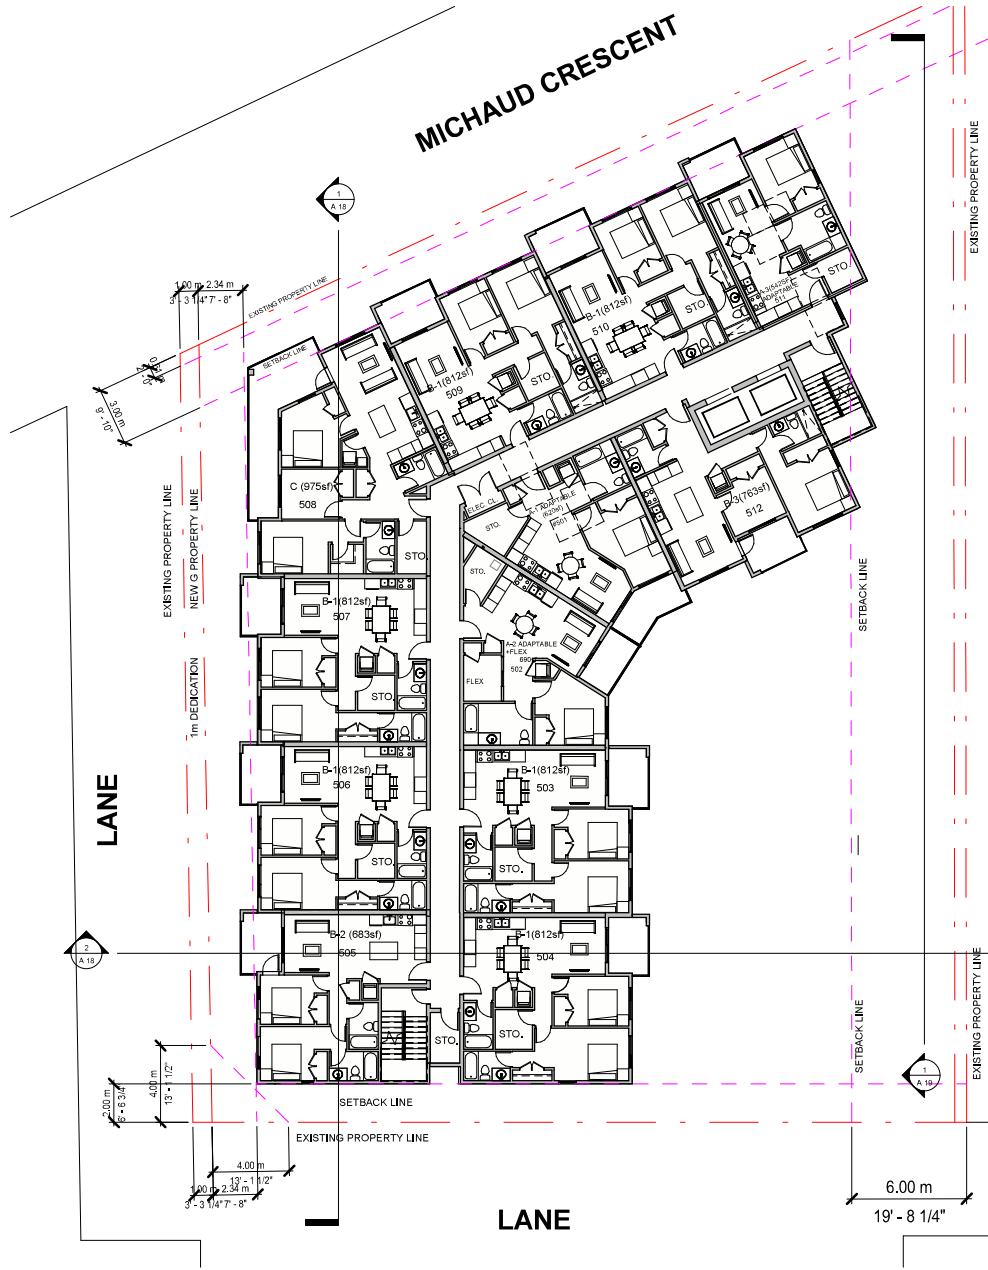


MICHAUD CRESCENT

LANE

LANE

① Level 5
3/64" = 1'-0"

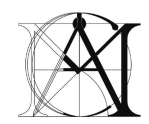


MATTHEW CHENG ARCHITECT INC.

Unit 202 - 670 EVANS AVENUE
VANCOUVER, BC V6A 2K9
Tel: (604) 731-3021 / Fax: (604) 731-3908
Cell: (604) 649-0869 / Email: matthew@mca.ca

THIS DRAWING MUST NOT BE SCALED. THE GENERAL CONTRACTOR SHALL VERIFY ALL DIMENSIONS AND LEVELS PRIOR TO COMMENCEMENT TO WORK. ALL ERRORS AND OMISSIONS SHALL BE REPORTED IMMEDIATELY TO THE ARCHITECT. COPYRIGHT RESERVED. THIS PLAN AND DESIGN ARE AND AT ALL TIMES REMAIN THE EXCLUSIVE PROPERTY OF MATTHEW CHENG ARCHITECT INC. AND MAY NOT BE USED OR REPRODUCED WITHOUT PRIOR WRITTEN CONSENT.

No.	Date	Revision
2	08-15-2024	Reissued for GP

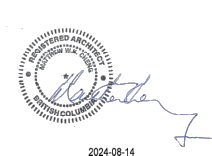

Project Title
**20220, 20228, 20230
MICHAUD CRESCENT
LANGLEY, B.C.**

Sheet Title
LEVEL 5

Drawn: Author

Checked: Checker



Scale: As indicated

Project Number:
Project Number

Revision Date: Dwg. No.:

Print Date:
12/07/23

A11

 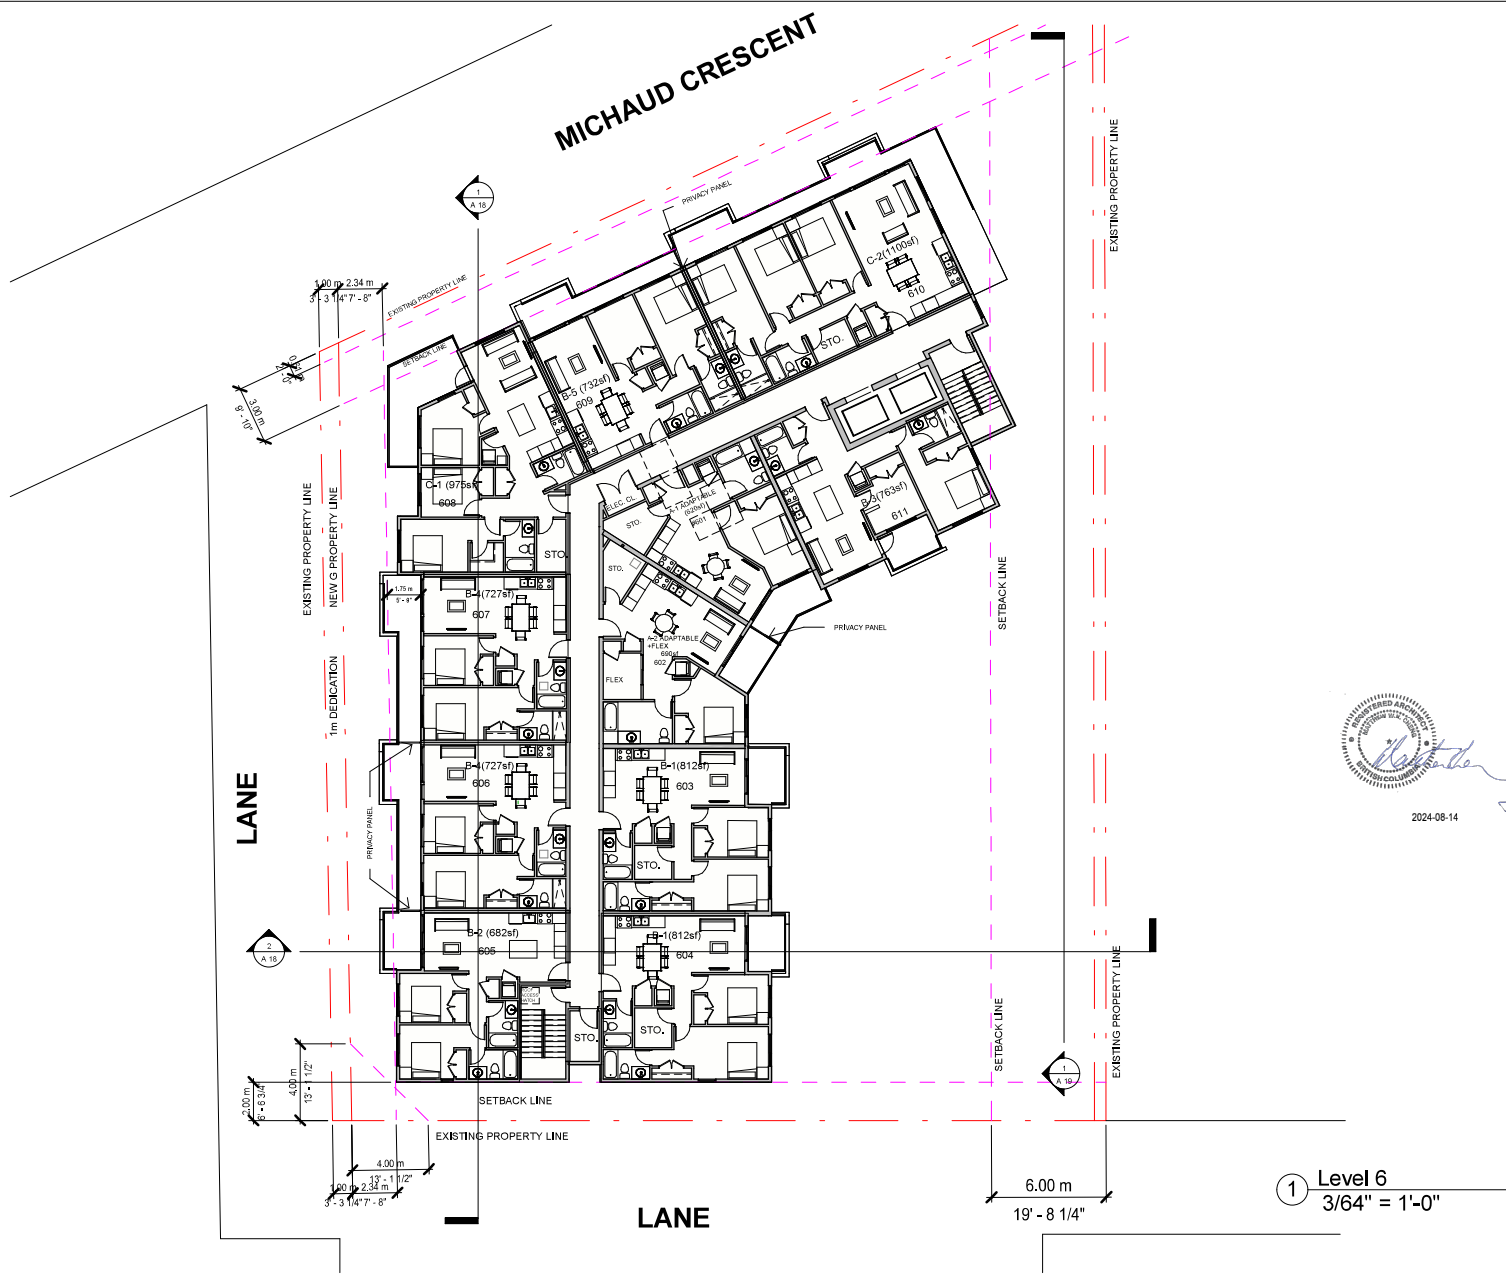

MATTHEW CHENG ARCHITECT INC.

Unit 202 - 670 EVANS AVENUE
 VANCOUVER, BC V6A 2K9
 Tel: (604) 731-3021 / Fax: (604) 731-3008
 Cal: (604) 649-0869 / Email: matthew@mc.ca

THIS DRAWING MUST NOT BE SCALED. THE GENERAL CONTRACTOR SHALL VERIFY ALL DIMENSIONS AND LEVELS PRIOR TO COMMENCEMENT TO WORK. ALL ERRORS AND OMISSIONS SHALL BE REPORTED IMMEDIATELY TO THE ARCHITECT. COPYRIGHT RESERVED. THIS PLAN AND DESIGN ARE AND AT ALL TIMES REMAIN THE EXCLUSIVE PROPERTY OF MATTHEW CHENG ARCHITECT INC. AND MAY NOT BE USED OR REPRODUCED WITHOUT PRIOR WRITTEN CONSENT.

No.	Date	Revision
2	08-15-2024	Reissued for GP



2024-08-14
Matthew Cheng

Project Title
**20220, 20228, 20230
 MICHAUD CRESCENT
 LANGLEY, B.C.**

Sheet Title
LEVEL 6

Draw: Author

Checked: Checker

Scale: As indicated


Project Number:
 Project Number

Revision Date: Dwg. No.:

Print Date:
 02/08/2024

① **Level 6**
 3/64" = 1'-0"

A12

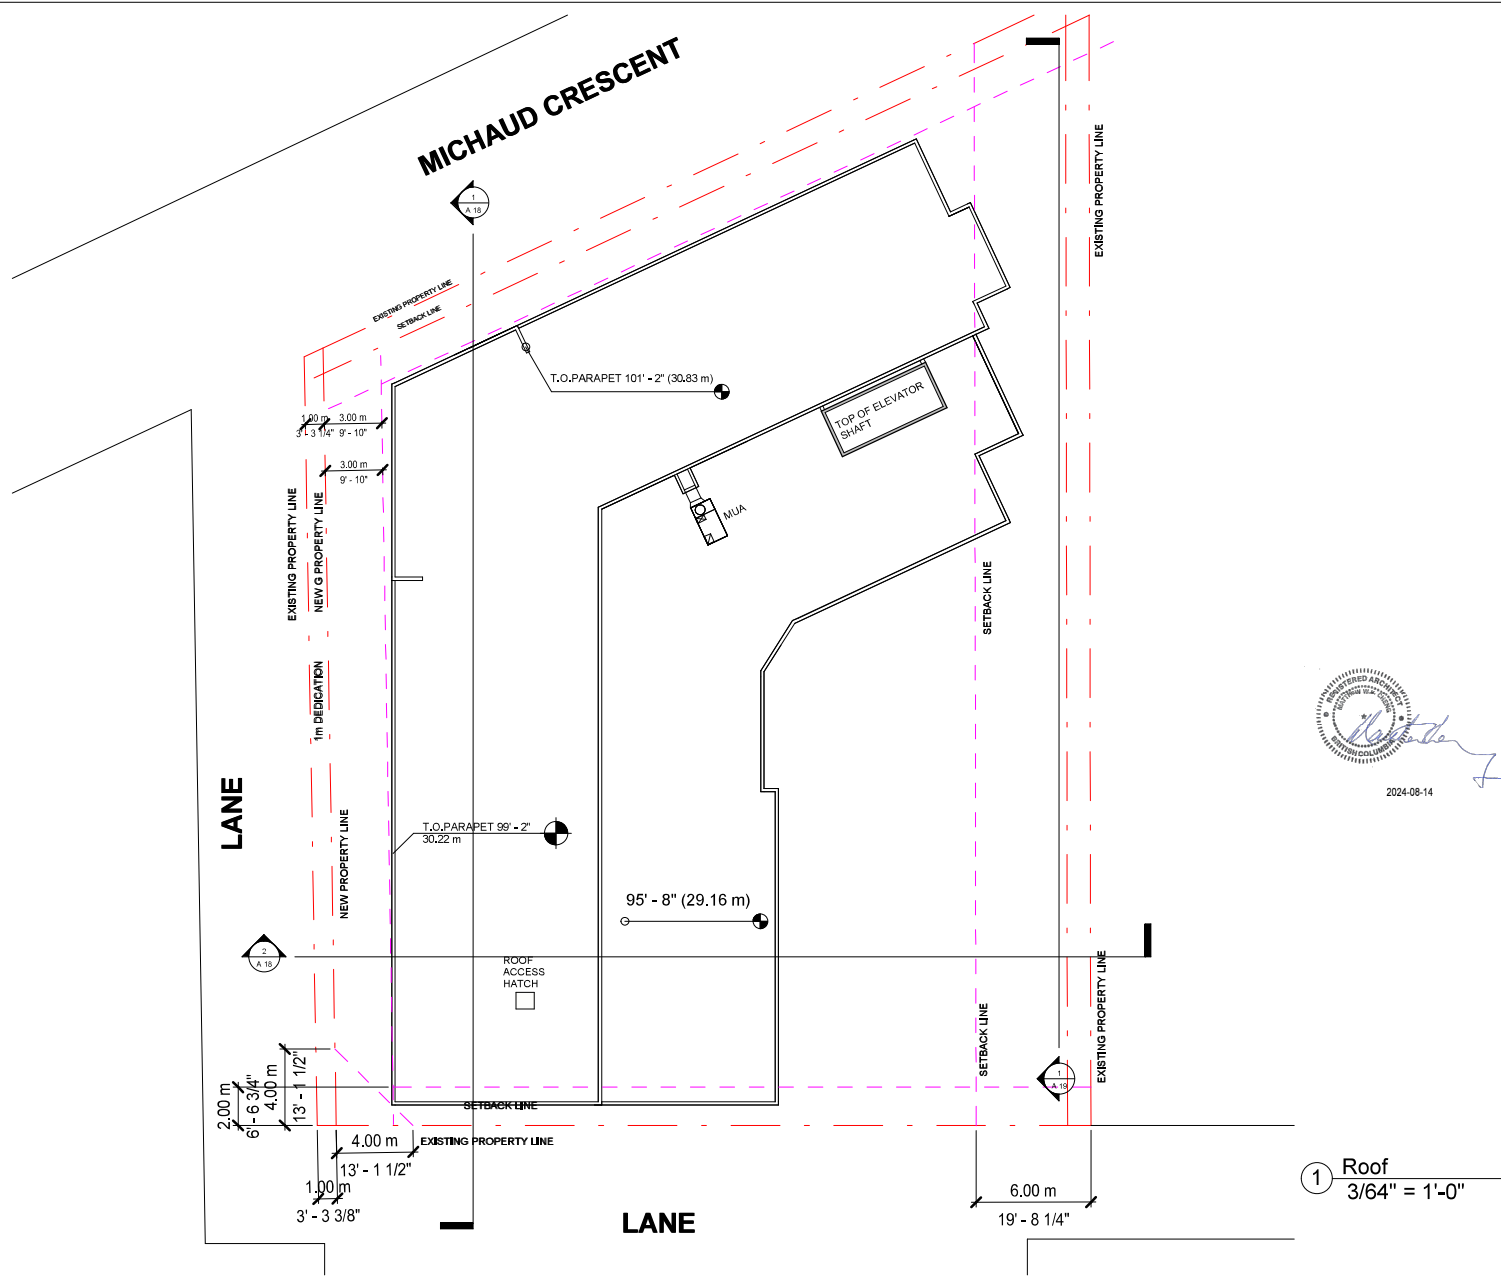

MATTHEW CHENG ARCHITECT INC.

Unit 202 - 670 EVANS AVENUE
 VANCOUVER, BC V6A 2K9
 Tel: (604) 731-3021 / Fax: (604) 731-3908
 Cell: (604) 649-0869 / Email: matthew@mca.ca

THIS DRAWING MUST NOT BE SCALED. THE GENERAL CONTRACTOR SHALL VERIFY ALL DIMENSIONS AND LEVELS PRIOR TO COMMENCEMENT TO WORK. ALL ERRORS AND OMISSIONS SHALL BE REPORTED IMMEDIATELY TO THE ARCHITECT. COPYRIGHT RESERVED. THIS PLAN AND DESIGN ARE AND AT ALL TIMES REMAIN THE EXCLUSIVE PROPERTY OF MATTHEW CHENG ARCHITECT INC. AND MAY NOT BE USED OR REPRODUCED WITHOUT PRIOR WRITTEN CONSENT.

No.	Date	Revision
2	08-15-2024	Reissued for GP



Project Title
20220, 20228, 20230 MICHAUD CRESCENT LANGLEY, B.C.

Sheet Title
ROOF PLAN

Draw: Author

Checked: Checker

Scale: As indicated


Project Number:
 Project Number

Revision Date: Dwg. No.:


Print Date:
 12/01/23

1 Roof
 3/64" = 1'-0"


A13

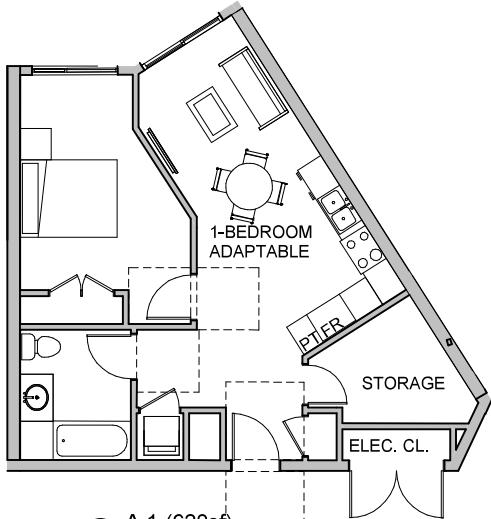


① A 1-(620sf)
1/8" = 1'-0"

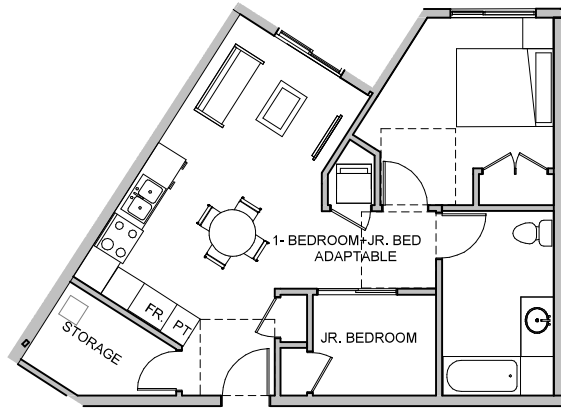


② A 2- Adaptable Unit (692sf)
1/8" = 1'-0"

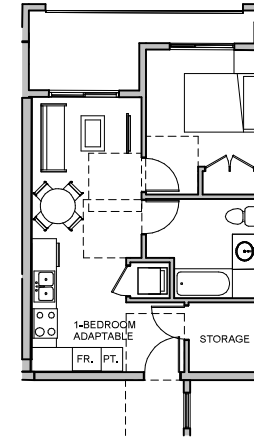

③ A3 (550sf)
3/32" = 1'-0"

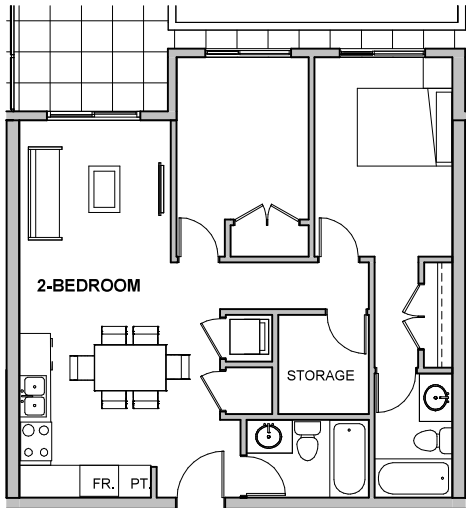


④ B1 (812 sf)
1/8" = 1'-0"

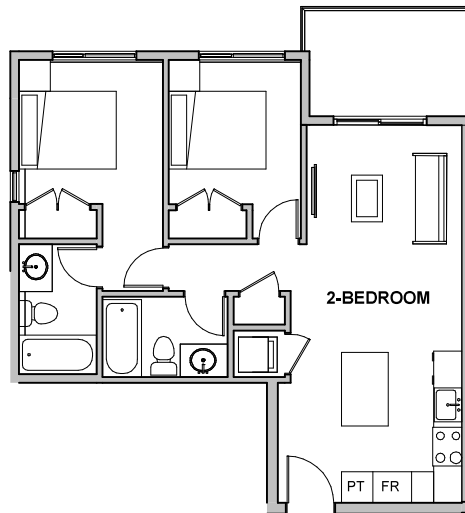

⑤ B 2 (683SF)
1/8" = 1'-0"



⑥ B3 (763sf)
3/32" = 1'-0"

 

**MATTHEW CHENG
ARCHITECT INC.**

Unit 202 - 670 EVANS AVENUE
VANCOUVER, BC V6A 2K9
Tel: (604) 731-3021 / Fax: (604) 731-3908
Cell: (604) 649-0869 / Email: matthew@mca.ca

THIS DRAWING MUST NOT BE SCALED.
THE GENERAL CONTRACTOR SHALL VERIFY ALL DIMENSIONS AND LEVELS PRIOR TO COMMENCEMENT TO WORK. ALL ERRORS AND OMISSIONS SHALL BE REPORTED IMMEDIATELY TO THE ARCHITECT. COPYRIGHT RESERVED. THIS PLAN AND DESIGN ARE AND AT ALL TIMES REMAIN THE EXCLUSIVE PROPERTY OF MATTHEW CHENG ARCHITECT INC. AND MAY NOT BE USED OR REPRODUCED WITHOUT PRIOR WRITTEN CONSENT.

No.	Date	Revision
2	08-15-2024	Reissued for GP



2024-08-14

Project Title
**20220, 20228, 20230
MICHAUD CRESCENT
LANGLEY, B.C.**

Sheet Title
**UNIT TYPES
A & B Units**

Drawn: Author

Checked: Checker


Scale: As indicated

Project Number:
Project Number


Revision Date: Dwg. No.:

Print Date:
12/07/23


A14

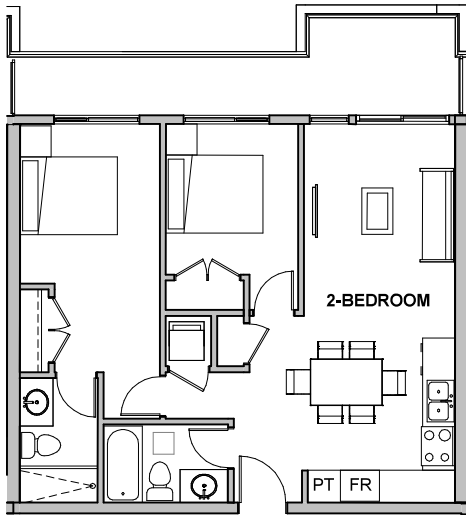


① B 4 (727sf)
1/8" = 1'-0"

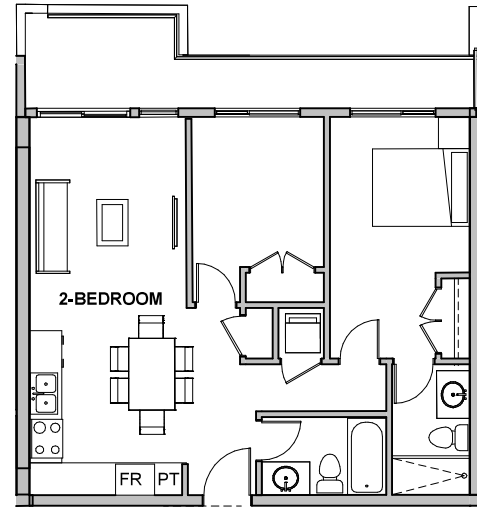


③ B 5 (732sf)
1/8" = 1'-0"

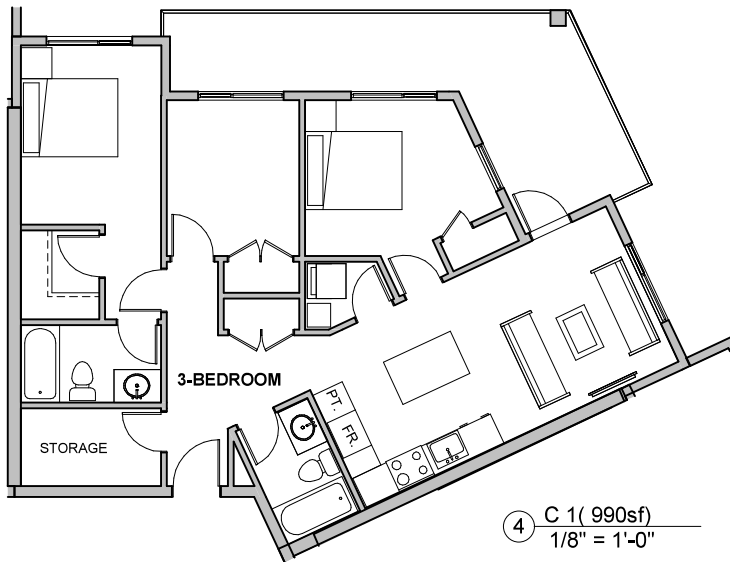

④ C 1 (990sf)
1/8" = 1'-0"

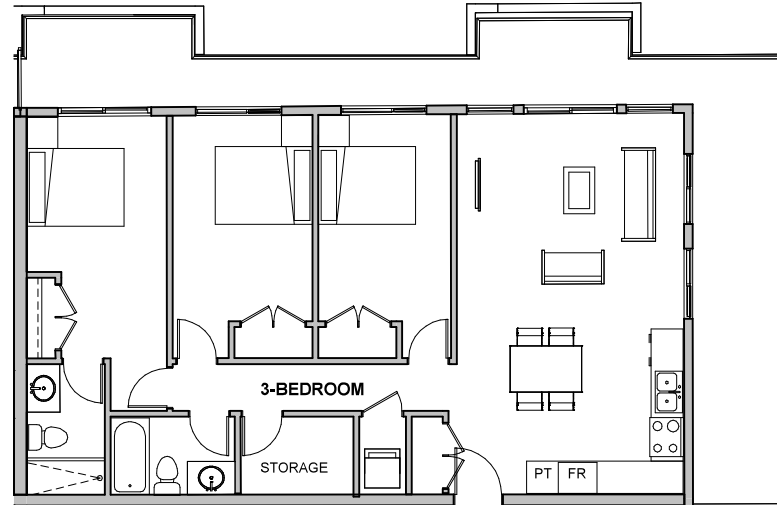

⑤ C 2 (1017sf)
1/8" = 1'-0"

 

**MATTHEW CHENG
ARCHITECT INC.**

Unit 202 - 670 EVANS AVENUE
VANCOUVER, BC V6A 2K9
Tel: (604) 731-3021 / Fax: (604) 731-3008
Cell: (604) 649-0869 / Email: matthew@mcia.ca

THIS DRAWING MUST NOT BE SCALED.
THE GENERAL CONTRACTOR SHALL VERIFY ALL DIMENSIONS AND LEVELS PRIOR TO COMMENCEMENT TO WORK. ALL ERRORS AND OMISSIONS SHALL BE REPORTED IMMEDIATELY TO THE ARCHITECT. COPYRIGHT RESERVED. THIS PLAN AND DESIGN ARE AND AT ALL TIMES REMAIN THE EXCLUSIVE PROPERTY OF MATTHEW CHENG ARCHITECT INC. AND MAY NOT BE USED OR REPRODUCED WITHOUT PRIOR WRITTEN CONSENT.

No.	Date	Revision
2	08-15-2024	Reissued for GP



2024-08-14

Project Title
**20220, 20228, 20230
MICHAUD CRESCENT
LANGLEY, B.C.**

Sheet Title
**UNIT TYPES
B & C Types**

Drawn: Author

Checked: Checker

Scale: 1/8" = 1'-0"

Project Number:
Project Number

Revision Date: _____ Dwg. No.:

Print Date:
12/07/23

A15



① West Elevation
3/64" = 1'-0"



② South Elevation
3/64" = 1'-0"

MATERIAL FINISH LEGEND:

- A WHITE COLOR SIDING FIBER CEMENT
- B WHITE COLOR FIBER CEMENT BOARD
- C LIGHT GREY SIDING FIBER CEMENT
- D DARK BROWN BRICK
- E GREY COLOR, FIBER CEMENT BOARD & FACIA
- F GREY COLOR PAINTED CONCRETE WALL
- G BLACK COLOR WINDOW & RAILING FRAME
- H WOOD GRAIN COLOR METAL LONG BOARD SIDING/SOFFIT
- K ETHNIC BROWN PAINTED FIBER CEMENT BOARD



MATTHEW CHENG ARCHITECT INC.

Unit 202 - 670 EVANS AVENUE
VANCOUVER, BC V6A 2K9
Tel: (604) 731-3021 / Fax: (604) 731-3008
Cell: (604) 649-0889 / Email: matthew@mc.ca

THIS DRAWING MUST NOT BE SCALED. THE GENERAL CONTRACTOR SHALL VERIFY ALL DIMENSIONS AND LEVELS PRIOR TO COMMENCEMENT TO WORK. ALL ERRORS AND OMISSIONS SHALL BE REPORTED IMMEDIATELY TO THE ARCHITECT. COPYRIGHT RESERVED. THIS PLAN AND DESIGN ARE AND AT ALL TIMES REMAIN THE EXCLUSIVE PROPERTY OF MATTHEW CHENG ARCHITECT INC. AND MAY NOT BE USED OR REPRODUCED WITHOUT PRIOR WRITTEN CONSENT.

No.	Date	Revision
2	08-15-2024	Revised for GP



2024-08-14

Project Title
**20220, 20228, 20230
MICAUD CRESCENT
LANGLEY, B.C.**

Sheet Title
**WEST & SOUTH
ELEVATION**

Drawn: Author

Checked: Checker

Scale: As indicated

Project Number:
Project Number

Revision Date: Dwg. No.:

Print Date:
08/15/2024

A16




① North Elevation
3/64" = 1'-0"



② East Elevation
3/64" = 1'-0"

MATERIAL FINISH LEGEND:

- A WHITE COLOR SIDING FIBER CEMENT
- B WHITE COLOR FIBER CEMENT BOARD
- C LIGHT GREY SIDING FIBER CEMENT
- D DARK BROWN BRICK
- E GREY COLOR, FIBER CEMENT BOARD & FACIA
- F GREY COLOR PAINTED CONCRETE WALL
- G BLACK COLOR WINDOW & RAILING FRAME
- H WOOD GRAIN COLOR METAL LONG BOARD SIDING/SOFFIT
- K ETHNIC BROWN PAINTED FIBER CEMENT BOARD

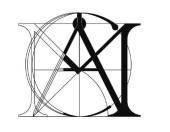


MATTHEW CHENG ARCHITECT INC.

Unit 202 - 670 EVANS AVENUE
VANCOUVER, BC V6A 2K9
Tel: (604) 731-3021 / Fax: (604) 731-3908
Cell: (604) 649-0889 / Email: matthew@mca.ca

THIS DRAWING MUST NOT BE SCALED. THE GENERAL CONTRACTOR SHALL VERIFY ALL DIMENSIONS AND LEVELS PRIOR TO COMMENCEMENT TO WORK. ALL ERRORS AND OMISSIONS SHALL BE REPORTED IMMEDIATELY TO THE ARCHITECT. COPYRIGHT RESERVED. THIS PLAN AND DESIGN ARE AND AT ALL TIMES REMAIN THE EXCLUSIVE PROPERTY OF MATTHEW CHENG ARCHITECT INC. AND MAY NOT BE USED OR REPRODUCED WITHOUT PRIOR WRITTEN CONSENT.

No.	Date	Revision
2	08-15-2024	Reissued for GP

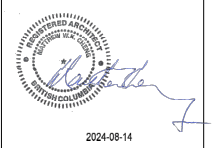

Project Title
**20220, 20228, 20230
MCHAUD CRESCENT
LANGLEY, B.C.**

Sheet No.
**NORHT & EAST
ELEVATION**

Drawn: Author

Checked: Checker

Scale: As indicated

Project Number:
Project Number

Revision Date: Dwg. No.:


Print Date: 08/15/2024 **A 17**



① Section 4
3/64" = 1'-0"



② Section 2
3/64" = 1'-0"

 

**MATTHEW CHENG
ARCHITECT INC.**

Unit 202 - 670 EVANS AVENUE
VANCOUVER, BC V6A 2K9
Tel: (604) 731-3021 / Fax: (604) 731-3908
Cell: (604) 649-0869 / Email: matthew@mca.ca

THIS DRAWING MUST NOT BE SCALED.
THE GENERAL CONTRACTOR SHALL VERIFY ALL DIMENSIONS AND LEVELS PRIOR TO COMMENCEMENT TO WORK. ALL ERRORS AND OMISSIONS SHALL BE REPORTED IMMEDIATELY TO THE ARCHITECT. COPYRIGHT RESERVED. THIS PLAN AND DESIGN ARE AND AT ALL TIMES REMAIN THE EXCLUSIVE PROPERTY OF MATTHEW CHENG ARCHITECT INC. AND MAY NOT BE USED OR REPRODUCED WITHOUT PRIOR WRITTEN CONSENT.

No.	Date	Revision
2	08-15-2024	Reissued for GP



2024-08-14

Project Title
**20220, 20228, 20230
MICAUD CRESCENT
LANGLEY, B.C.**

Sheet Title
SECTIONS

Draw: Author


Checked: Checker

Scale: 3/64" = 1'-0"


Project Number: Project Number

Revision Date: Dwg. No.:

Print Date: 11/15/23

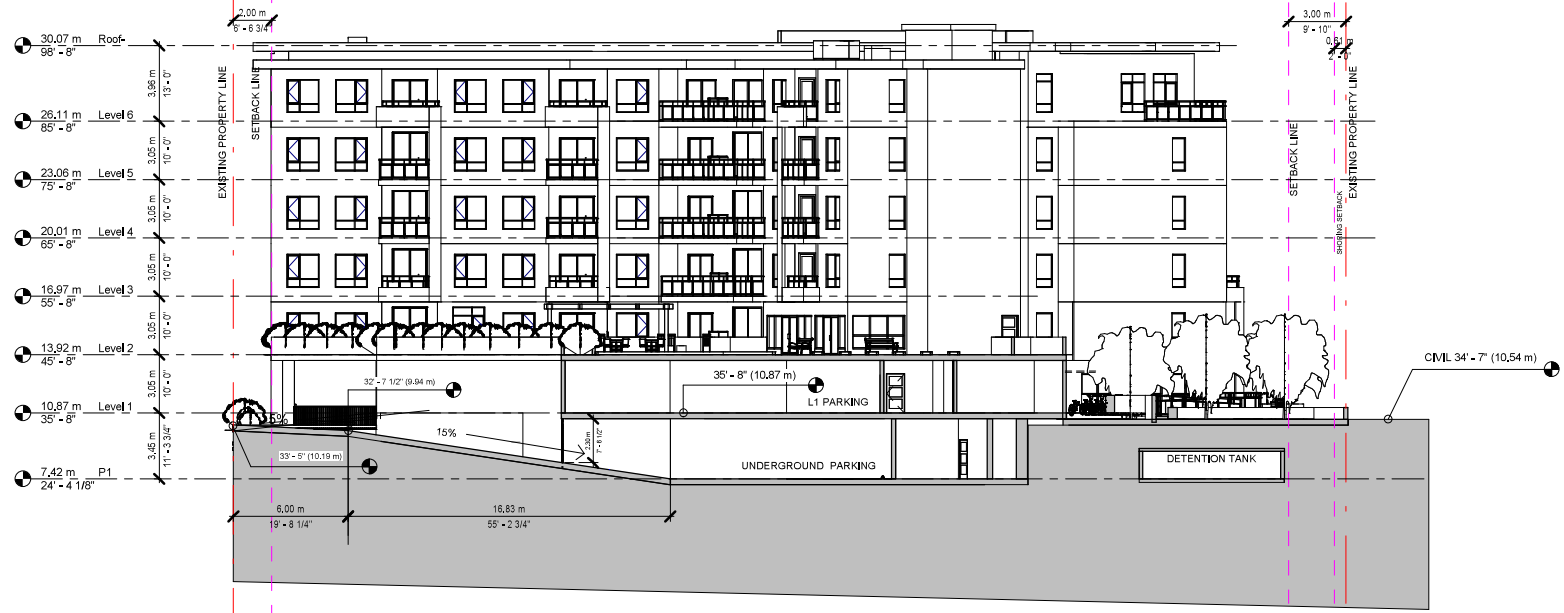

① Section 1
3/64" = 1'-0"

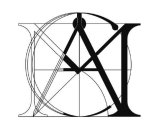


MATTHEW CHENG ARCHITECT INC.

Unit 202 - 670 EVANS AVENUE
VANCOUVER, BC V6A 2K9
Tel: (604) 731-3021 / Fax: (604) 731-3908
Cell: (604) 649-0889 / Email: matthew@mc.ca

THIS DRAWING MUST NOT BE SCALED. THE GENERAL CONTRACTOR SHALL VERIFY ALL DIMENSIONS AND LEVELS PRIOR TO COMMENCEMENT TO WORK. ALL ERRORS AND OMISSIONS SHALL BE REPORTED IMMEDIATELY TO THE ARCHITECT. COPYRIGHT RESERVED. THIS PLAN AND DESIGN ARE AND AT ALL TIMES REMAIN THE EXCLUSIVE PROPERTY OF MATTHEW CHENG ARCHITECT INC. AND MAY NOT BE USED OR REPRODUCED WITHOUT PRIOR WRITTEN CONSENT.

No.	Date	Revision
2	08-15-2024	Reissued for GP

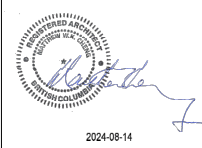

Project Title
**20220, 20228, 20230
MICAUD CRESCENT
LANGLEY, B.C.**

Sheet Title
SECTIONS

Drawn: **Author**

Checked: **Checker**

Scale: **3/64" = 1'-0"**

Project Number:
Project Number

Revision Date: _____ Dwg. No.:

Print Date:
11/15/23