


SEAL:

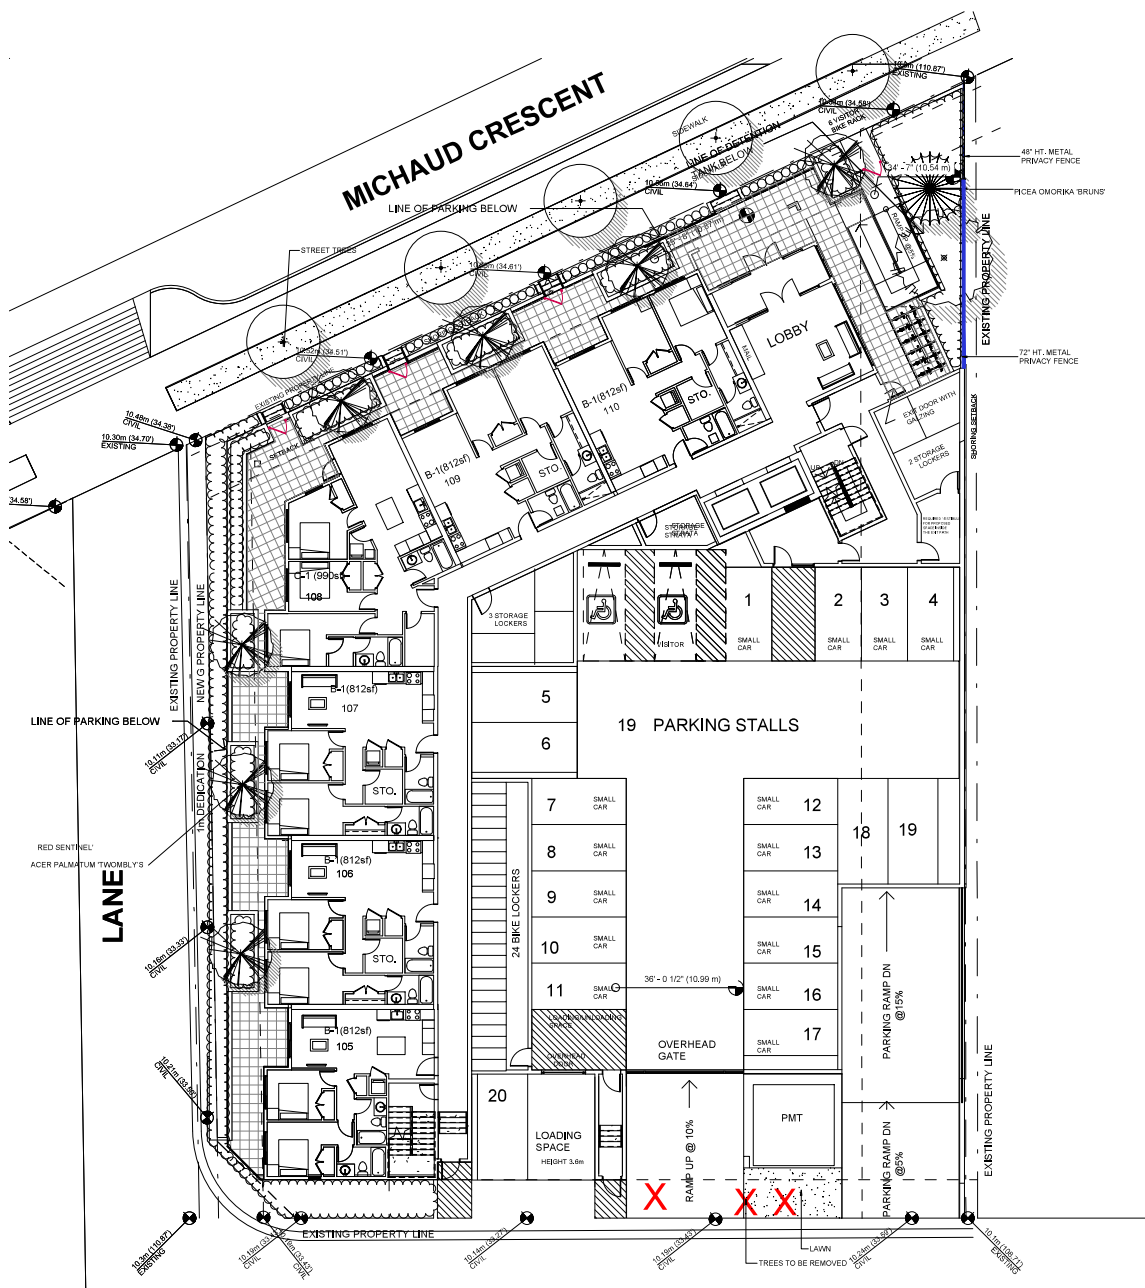

MAGLIN 400 SERIES - 7 BIKE CONFIGURATION




MAGLIN 870 BACKED BENCH, SILVER 14 FRAME WITH HPE SLATS



BARKMAN LEXINGTON SLABS 10 X 24 IN FLINT

PLANT SCHEDULE				PMG PROJECT NUMBER: 23-222
KEY	QTY	BOTANICAL NAME	COMMON NAME	PLANTED SIZE / REMARKS
	7	ACER PALMATUM 'TWOMBL'S RED SENTINEL'	COLUMNAR RED JAPANESE MAPLE	6CM CAL, 1.5M STD, B&B
	1	CORNUS FLORIDA 'RUBRA'	PINK FLOWERING DOGWOOD	5CM CAL, 1.5M STD, B&B
	1	PICEA OMORICA 'BRUNS'	BRUNS SIBERIAN SPRUCE	2.5M HT, B&B, CLIMATE RESILIENT

NOTES: * PLANT SIZES IN THIS LIST ARE SPECIFIED ACCORDING TO THE BC LANDSCAPE STANDARD AND CANADIAN LANDSCAPE STANDARD. LATEST EDITION. CONTAINER SIZES SPECIFIED AS PER CNLA STANDARD. BOTH PLANT SIZE AND CONTAINER SIZE ARE THE MINIMUM ACCEPTABLE SIZES. * REFER TO SPECIFICATIONS FOR DEFINED CONTAINER MEASUREMENTS AND OTHER PLANT MATERIAL REQUIREMENTS. * SEARCH AND REVIEW MAKE PLANT MATERIAL AVAILABLE FOR OPTIONAL REVIEW BY LANDSCAPE ARCHITECT AT SOURCE OF SUPPLY. AREA OF SEARCH TO INCLUDE LOWER MAINLAND AND FRASER VALLEY. * SUBSTITUTIONS: OBTAIN WRITTEN APPROVAL FROM THE LANDSCAPE ARCHITECT PRIOR TO MAKING ANY SUBSTITUTIONS TO THE SPECIFIED MATERIAL. UNAPPROVED SUBSTITUTIONS WILL BE REJECTED. ALLOW A MINIMUM OF FIVE DAYS PRIOR TO DELIVERY FOR REQUEST TO SUBSTITUTE. SUBSTITUTIONS ARE SUBJECT TO BC LANDSCAPE STANDARD AND CANADIAN LANDSCAPE STANDARD - DEFINITION OF CONDITIONS OF AVAILABILITY. * ALL LANDSCAPE MATERIAL AND WORKMANSHIP MUST MEET OR EXCEED BC LANDSCAPE STANDARD AND CANADIAN LANDSCAPE STANDARD LATEST EDITION. * ALL PLANT MATERIAL MUST BE PROVIDED FROM CERTIFIED DISEASE FREE NURSERY. * BIO-SOLIDS NOT PERMITTED IN GROWING MEDIUM UNLESS AUTHORIZED BY LANDSCAPE ARCHITECT.

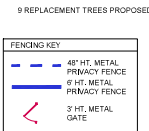

NO.	DATE	REVISION DESCRIPTION	DR.
1	24 JULY 23	2ND LEVEL REVISION	MM
2	24 AUG 23	ADP COMMENTS & NEW SITE PLAN	YR

CLIENT:

PROJECT:


RESIDENTIAL DEVELOPMENT

20220-20230 MICHAUD CRESCENT
CITY OF LANGLEY, B.C.

DRAWING TITLE:
LANDSCAPE TREE PLAN

DATE: 23 DEC 06 DRAWING NUMBER:
SCALE: 1"=10'-0"
DRAWN: MM
DESIGN: MM
CHKD: YR

L1
OF 4

 

SEAL:



- EXISTING PROPERTY LINE
- CEGAR SHED CANADA - 6'X3 LEAN TO SHED
- CEGAR SHED CANADA - CEDAR POTTING BENCH
- GARDEN PLOTS GALVANIZED PLANTERS: 96" X 24" (X11) FV-RE228, LANDSCAPE SUPPLY
- HOSE BIB
- BENCH
- 24" X 24" CONCRETE PAVERS
- RUBBER SAFETY SURFACE
- KOMPAN PLAY HOUSE
- DINING TABLES & CHAIRS BY STRATA
- KOMPAN PENTA CLIMBER
- KOMPAN PLAY PANEL
- 6' HT. METAL PRIVACY FENCE ON CONCRETE UPSTAND
- DINING SHELTER
- ALUMINUM PLANTERS 42" HT. X 30" WIDE
- BARKMAN LEXINGTON SLABS 16 X 24 IN FLINT
- LOUNGE SEATING
- CONCRETE BAND
- CORNUS FLORIDA 'RUBRA'
- EXISTING PROPERTY LINE
- OUTLINE OF PARKING BELOW

PLANT SCHEDULE

KEY	QTY	BOTANICAL NAME	COMMON NAME	PLANTED SIZE / REMARKS
(T)	2	CORNUS FLORIDA 'RUBRA'	PINK FLOWERING DOGWOOD	5CM CAL. 1.5M STD. B&B
(B)	40	BUXUS MICROPHYLLA 'WINTER GEM'	LITTLELEAF BOX	#2 POT, 25CM
(D)	18	DAPHNE CEDRUM	ROCK GARLAND DAPHNE	#2 POT, 25CM
(H)	14	HYDRANGEA MACROPHYLLA 'CEYLINE VIVINA'	CITYLINE VIENNA-HYDRANGEA	#2 POT, 50CM
(S)	24	ILEX CRENATA 'GREEN THUMB'	HOLLY, COMPACT	#3 POT, 50CM
(R)	8	RHODODENDRON 'BOW BELLS'	RHODODENDRON, PINK	#3 POT, 30CM
(Y)	37	TAXUS X MEDIA 'HICKS'	HICKS' YEW	1.5M B&B
(G)	16	CALAMAGROSTIS ACUTIFLORA 'KARL FOERSTER'	FEATHER REED GRASS	#1 POT
(M)	14	OPHIPODON PLANTSCAPUS 'NIGRESCENS'	BLACK MONDO GRASS	#1 POT
(P)	28	PENNISETUM ORIENTALE	ORIENTAL FOUNTAIN GRASS	#1 POT
(S)	54	IBERIS SEMPERVIRENS 'SNOWFLAKE'	SNOWFLAKE EVERGREEN CANDY TUFT	9CM POT
(R)	17	RUDEBECKIA FULGIDA VAR. SULLIVANTII 'GOLDSURM'	RUDEBECKIA, YELLOW	15CM POT
(S)	24	SEDUM ALBUM VAR. MICRANTHUM 'CORAL CARPET'	CORAL CARPET STONECROP	9CM POT
(F)	24	POLYSTICHUM MUNITUM	WESTERN SWORD FERN	#1 POT, 25CM
(V)	9	VACCINIUM VITIS-IDAEEA	LINGONBERRY	#1 POT, 30CM
(R)	17	RUDEBECKIA FULGIDA VAR. SULLIVANTII 'GOLDSURM'	RUDEBECKIA, YELLOW	15CM POT
(S)	24	SEDUM ALBUM VAR. MICRANTHUM 'CORAL CARPET'	CORAL CARPET STONECROP	9CM POT


NOTES: * PLANT SIZES IN THIS LIST ARE SPECIFIED ACCORDING TO THE BC LANDSCAPE STANDARD AND CANADIAN LANDSCAPE STANDARD, LATEST EDITION. CONTAINER SIZES SPECIFIED AS PER ONLY STANDARD. BOTH PLANT SIZE AND CONTAINER SIZE ARE THE MINIMUM ACCEPTABLE SIZES. * REFER TO SPECIFICATIONS FOR DEFINED CONTAINER MEASUREMENTS AND OTHER PLANT MATERIAL REQUIREMENTS. * SEARCH AND REVIEW MAKE PLANT MATERIAL AVAILABLE FOR OPTIONAL REVIEW BY LANDSCAPE ARCHITECT AT SOURCE OF SUPPLY. AREA OF SEARCH TO INCLUDE LOWER MAINLAND AND FRASER VALLEY. * SUBSTITUTIONS OBTAIN WRITTEN APPROVAL FROM THE LANDSCAPE ARCHITECT PRIOR TO MAKING ANY SUBSTITUTIONS TO THE SPECIFIED MATERIAL. UNAPPROVED SUBSTITUTIONS WILL BE REJECTED. ALLOW A MINIMUM OF FIVE DAYS PRIOR TO DELIVERY FOR REQUEST TO SUBSTITUTE. SUBSTITUTIONS ARE SUBJECT TO BC LANDSCAPE STANDARD AND CANADIAN LANDSCAPE STANDARD. DEFINITION OF CONDITIONS OF AVAILABILITY. * ALL LANDSCAPE MATERIAL AND WORKMANSHIP MUST MEET OR EXCEED BC LANDSCAPE STANDARD AND CANADIAN LANDSCAPE STANDARD LATEST EDITION. * ALL PLANT MATERIAL MUST BE PROVIDED FROM CERTIFIED DISEASE FREE NURSERY. * B&B-SIZES NOT PERMITTED IN GROWING MEDIUM UNLESS AUTHORIZED BY LANDSCAPE ARCHITECT.



CEGAR SHED CANADA - 6'X3 LEAN TO SHED



CEGAR SHED CANADA - CEDAR POTTING BENCH

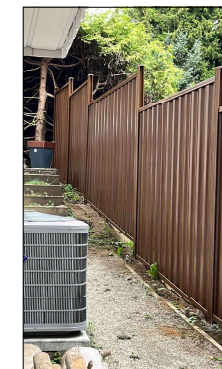

ARBOURGUARD - 6' HT. METAL PRIVACY FENCE



KOMPAN PLAY PANEL 4 - SCHOOL



KOMPAN PLAY HOUSE



KOMPAN PENTA CLIMBER

NO.	DATE	REVISION DESCRIPTION	DR.
1	24-JULY-03	2ND LEVEL RE-DESIGN	MM
2	24-AUG-28	ADP COMMENTS & NEW SITE PLAN	YR

CLIENT:

PROJECT:

RESIDENTIAL DEVELOPMENT

20220-20230 MICHAUD CRESCENT
CITY OF LANGLEY, B.C.

DRAWING TITLE:
**AMENITY AREA
LANDSCAPE PLAN**

DATE: 23 DEC 05 DRAWING NUMBER:
SCALE: 1/8"=1'-0"
DRAWN: MM
DESIGN: MM
CHKD: YR

L3

OF 4

