


© Copyright reserved. This drawing and design is the property of PMG Landscape Architects and may not be reproduced or used for other projects without their permission.

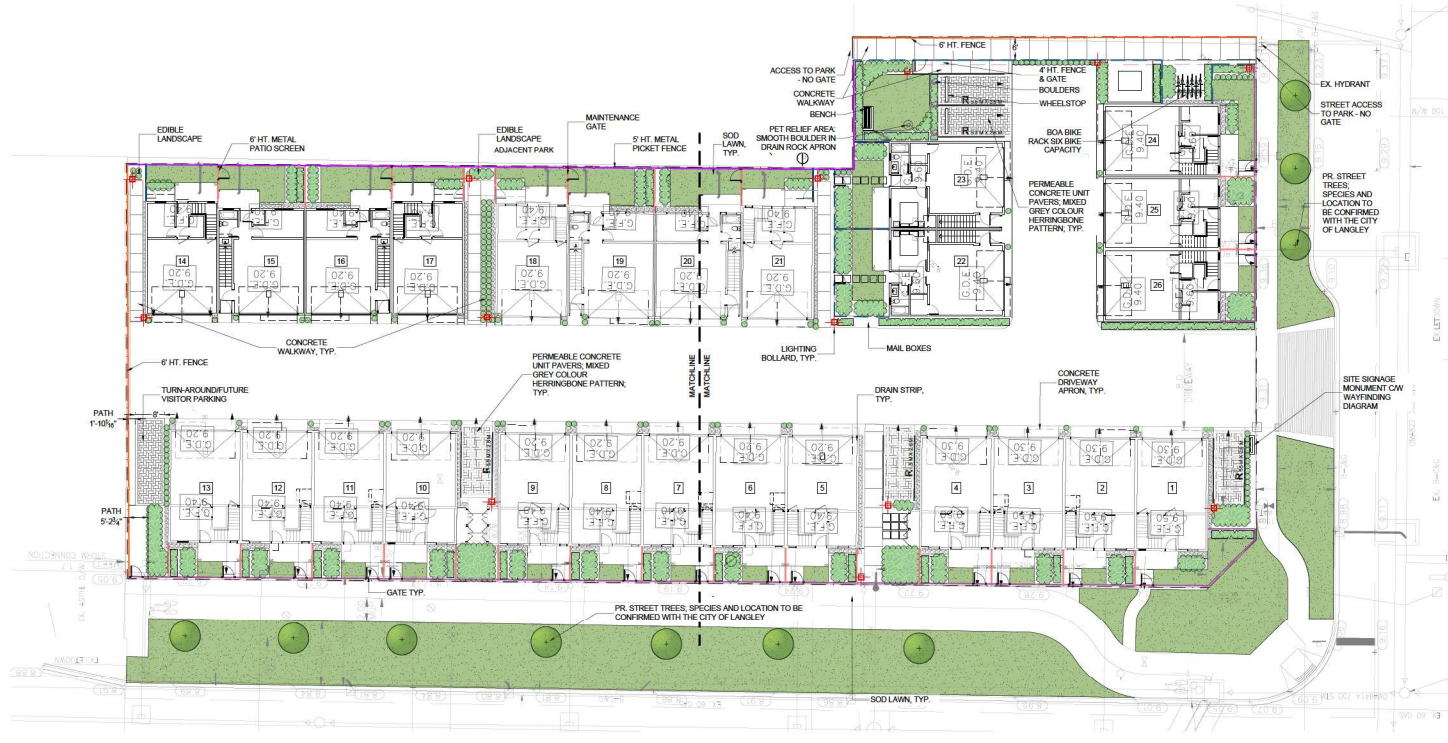

SEAL:



FENCE LEGEND

KEY	DESCRIPTION
	3-6" HEIGHT METAL FENCE & GATE
	4" HEIGHT METAL PICKET FENCE
	5" HEIGHT METAL PICKET FENCE
	6" HEIGHT METAL PICKET FENCE
	6" HT. METAL SLAT FENCE
	6" HT. METAL SLAT PATIO SCREEN

LIGHTING LEGEND

	BOLLARD LIGHT; FULL CUT-OFF TO REDUCE LIGHT POLLUTION
--	---



CONCRETE UNIT PAVERS: BELGARD CLASSIC STANDARD MIXED GREY COLOR HERRINGBONE PATTERN; CONCRETE EDGE RESTRAINT, TYP.

COBRA BOA BIKE RACK IN BLUE COLOUR BIKE IS SUPPORTED BY MINIMUM 2 POINTS DESIGNED FOR LALOCK THROUGH FRAME AND WHEEL TOGETHER.


PLANT SCHEDULE PMG PROJECT NUMBER: 23-164

KEY	QTY	BOTANICAL NAME	COMMON NAME	PLANTED SIZE / REMARKS
TREE	4	CORYLUS FR. CRIBATA 'WILBERT'	PINK FR. DWARFING HOKKAWOOD	50CM CAL. 1.5M STD. BAR. CI. IMAT. RRFR. IPNT
	3	CUPRESSUS x LEYLANDII	LEYLANDII CYPRESS	2.5M HT. BAB. CLIMATE RESILIENT
	7	GINKGO BILOBA 'MENHIR'	COLUMNAR MAIDENHAIR TREE	6CM CAL. BAB. CLIMATE RESILIENT
	3	MANGOLIA GRANDIFLORA 'TEDDY BEAR'	TEDDY BEAR SOUTHERN MAGNOLIA	5 CM CAL. 1.5M STD. BAB. CLIMATE RESILIENT
	3	PINUS FLEXILIS 'VANDERKOLP'S PYRAMID'	VANDERKOLP'S PYRAMIDAL LAMBER PINE	2.5M HT. BAB. CLIMATE RESILIENT
	8	STYRAX JAPONICUS 'SNOWCONE'	SNOWCONE JAPANESE SNOWBELL	5.0CM CAL.1.5M STD. BAB. CLIMATE RESILIENT
SHRUB	33	BUXUS SEMPERVIRENS	COMMON BOXWOOD	#2 POT; 25CM; DROUGHT TOLERANT
	6	CAMELLIA SINENSIS 'KOREAN TEA'	KOREAN TEA	#2 POT; 40CM
	20	ABELIA EDWARD GOUCHER	PINK ABELIA	#3 POT; 50CM
	6	MAYONIA AQUICULUM	OREGON GRAPE	#2 POT; 40CM
	20	PIERIS JAPONICA 'DAVATINE'	PIERIS - DWARF	#2 POT; 30CM
	66	RHOIODENDRON ROBLEZA PP4F	AUTUMN BONFIRE AZALEA; RED-EVERGREEN	#2 POT; 25CM
	40	SARCOCOCOA HOOKERIANA VAR. HUMILIS	HIMALAYAN SWEET BOX	#2 POT; 25CM
	45	SKIMMIA BREVIPANNA	DWARF SKIMMIA	#2 POT; 25CM
	119	TAXUS X MEDIA 'HILLSIF'	HILL'S YEW	1.5M HT. BAB; NO BERRIES
	7	VACCINIUM CORYMBOSUM	BLUEBERRY	#2 POT; 40CM
GRASS	3	CALAMAGROSTIS ACUTIFLORA 'KARL FOERSTER'	FEATHER REED GRASS	#1 POT
	127	CAREX OSHIMENSIS 'EVERGOLD'	EVERGOLD JAPANESE SEDGE	#1 POT
	54	HELIOTRICHON SEMPERVIRENS	BLUE CAT GRASS	#1 POT
PERENNIAL	13	ACHILLEA 'PAPPUS'	RED YARROW	15CM POT
	21	ECHINACEA PURPUREA 'SOMBRERO SALSA'	RED CONEFLOWER	15CM POT
	35	HELLEBORUS x HYBRIDUS	LENTEN ROSE	15CM POT
	2	HOSTA 'BLUE MAMMOTH'	HOSTA, LARGE, BLUE	#2 POT; 1-2 EYE
	39	SEDUM CAUTICOLA 'BETRAM ANDERSON'	BETRAM ANDERSON STONECROP	9CM POT
GC	4	POLYSTICHUM MUNIUM	WESTERN SWORD FERN	#1 POT; 20CM

NOTES: * PLANT SIZES IN THIS LIST ARE SPECIFIED ACCORDING TO THE BC LANDSCAPE STANDARD AND CANADIAN LANDSCAPE STANDARD, LATEST EDITION. CONTAINER SIZES SPECIFIED AS PER CNLA STANDARD. BOTH PLANT SIZE AND CONTAINER SIZE ARE THE MINIMUM ACCEPTABLE SIZES. * REFER TO SPECIFICATIONS FOR DEFINED CONTAINER MEASUREMENTS AND OTHER PLANT MATERIAL REQUIREMENTS. * SEARCH AND REVIEW MAKE PLANT MATERIAL AVAILABLE FOR OPTIONAL REVIEW BY LANDSCAPE ARCHITECT AT SOURCE OF SUPPLY. AREA OF SEARCH TO INCLUDE LOWER MAINLAND AND FRASER VALLEY. * SUBSTITUTIONS OBTAIN WRITTEN APPROVAL FROM THE LANDSCAPE ARCHITECT PRIOR TO MAKING ANY SUBSTITUTIONS TO THE SPECIFIED MATERIAL. UNAPPROVED SUBSTITUTIONS WILL BE REJECTED. ALLOW A MINIMUM OF FIVE DAYS PRIOR TO DELIVERY FOR REQUEST TO SUBSTITUTE. SUBSTITUTIONS ARE SUBJECT TO BC LANDSCAPE STANDARD AND CANADIAN LANDSCAPE STANDARD - DEFINITION OF CONDITIONS OF AVAILABILITY. * ALL LANDSCAPE MATERIAL AND WORKMANSHIP MUST MEET OR EXCEED BC LANDSCAPE STANDARD AND CANADIAN LANDSCAPE STANDARD LATEST EDITION. * ALL PLANT MATERIAL MUST BE PROVIDED FROM CERTIFIED DISEASE FREE NURSERY. * BIO-SOLIDS NOT PERMITTED IN GROWING MEDIUM UNLESS AUTHORIZED BY LANDSCAPE ARCHITECT.

NOTE: IRRIGATION SYSTEM TO BE DESIGN BUILD, HIGH EFFICIENCY, SMART-CONTROLLED DRIP IRRIGATION SYSTEM. PROVIDE SHOP DRAWINGS FOR CONSULTANT REVIEW PRIOR TO CONSTRUCTION. TO BE INSTALLED PER IMBC STANDARDS.

PLANTS IN THE PET RELIEF AREA CHOSEN FOR PET-FRIENDLINESS - CHECKED AGAINST ASPCA DATABASE OF TOXIC PLANTS.

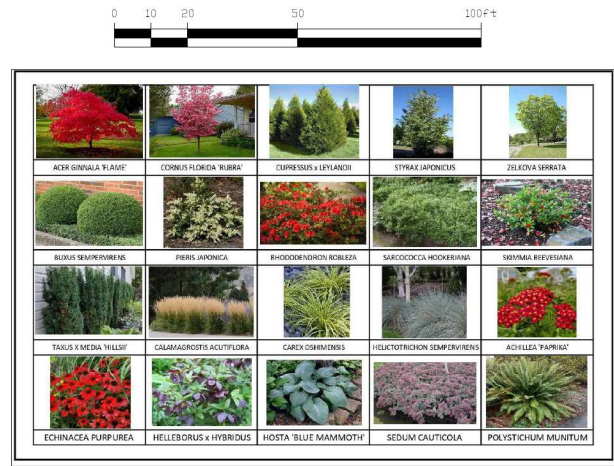

NO.	DATE	REVISION DESCRIPTION	DR.
12	24 MAY 21	UPDATE PER CITY COMMENTS	CLG
11	24 MAY 08	UPDATE PER CITY COMMENTS	CLG
10	24 APR 26	UPDATE PER CITY COMMENTS	CLG
9	24 APR 25	UPDATE FENCE	CLG
8	24 APR 23	UPDATE PER NEW SITE PLAN	CLG
7	24 MAR 25	UPDATE PER SUSTAINABILITY CHECKLIST	CLG
6	24 MAR 21	UPDATE PER CITY COMMENTS	CLG
5	24 MAR 19	ADD BIVE BACK	CLG
4	24 MAR 06	UPDATE WALKWAY TO PARK	CLG
3	24 FEB 27	NEW SITE PLAN	GRM
2	24 FEB 20	NEW SITE PLAN	CLG
1	03 MAY 26	UPDATE SITE PLAN	AAA

NO. DATE REVISION DESCRIPTION DR.

CLIENT:

PROJECT:

RESIDENTIAL PROJECT
5030, 5040, 5052 & 5064 208TH AVE
CITY OF LANGLEY

DRAWING TITLE:
LANDSCAPE PLAN

DATE: 23 OCT 19 DRAWING NUMBER:
SCALE: 1/8" = 1' - 0"
DRAWN: CLG
DESIGN: CLG
CHKD: CW


L1
OF 4

© Copyright reserved. This drawing and design is the property of PMG Landscape Architects and may not be reproduced or used for other projects without their permission.



Suite C100 - 4185 Still Creek Drive
Burnaby, British Columbia, V5C 6G9
p. 604 294-0011 ; f. 604 294-0022

SCALE:

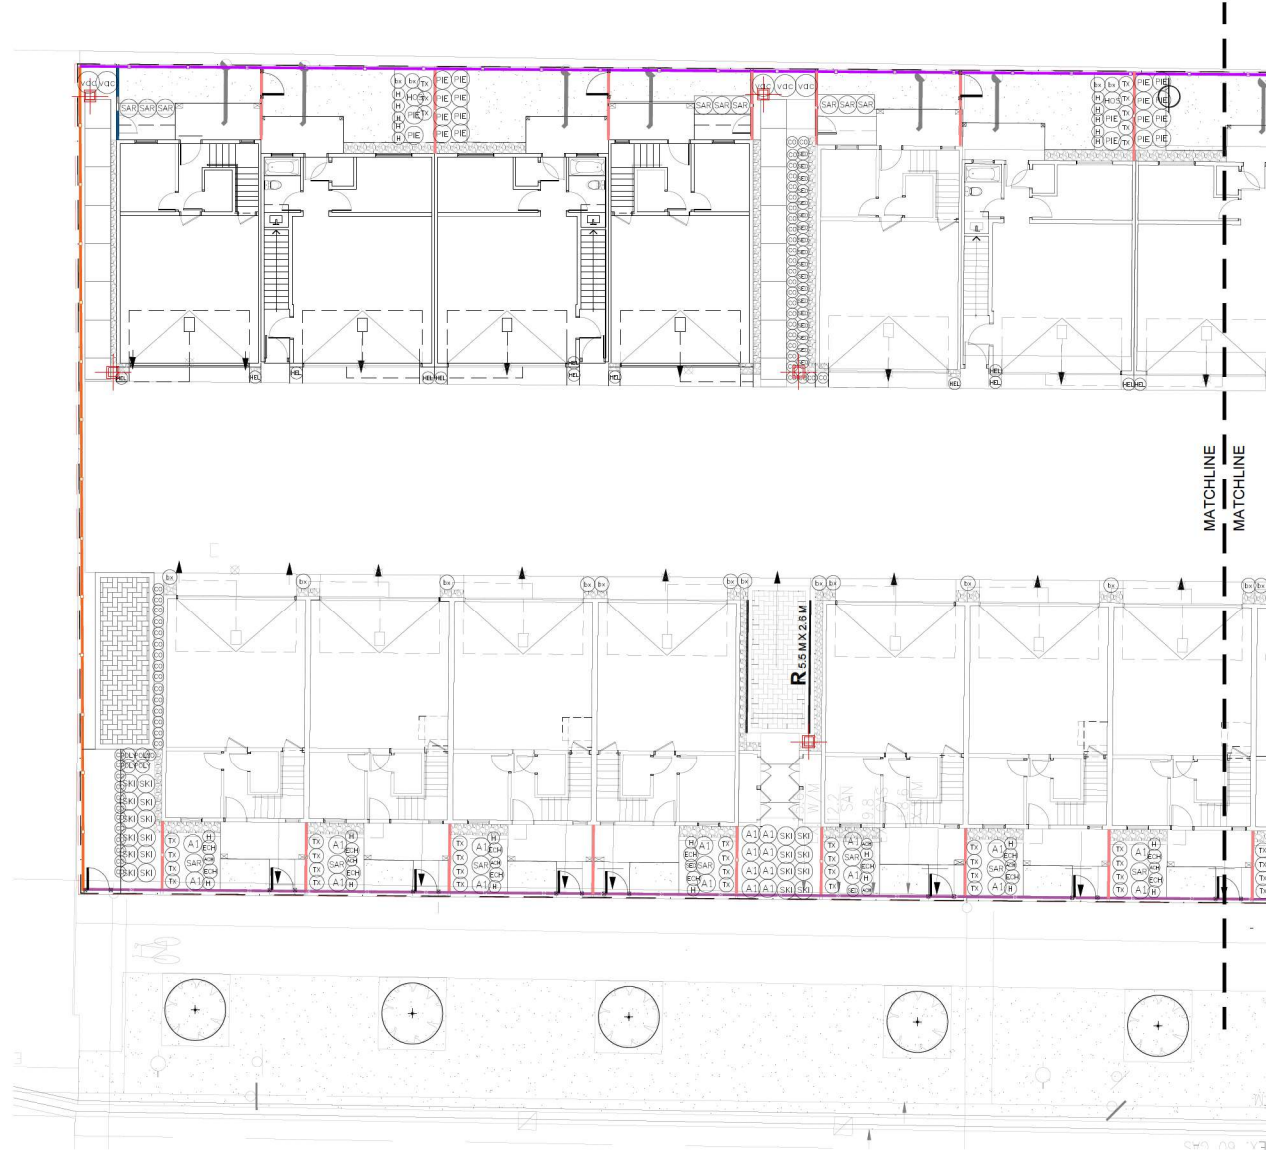

NO.	DATE	REVISION DESCRIPTION	DR.
12	24.MAY.21	UPDATE PER CITY COMMENTS	CLG
11	24.MAY.08	UPDATE PER CITY COMMENTS	CLG
10	24.APR.26	UPDATE PER CITY COMMENTS	CLG
9	24.APR.25	UPDATE PER CITY COMMENTS	CLG
8	24.APR.23	UPDATE PER NEW SITE PLAN	CLG
7	24.MAR.19	UPDATE PER SUSTAINABILITY CHECKLIST	CLG
6	24.MAR.19	UPDATE PER CITY COMMENTS	CLG
5	24.MAR.19	ADD BIVE BACK	CLG
4	24.MAR.06	UPDATE WALKWAY TO PARK	CLG
3	24.FEB.27	NEW SITE PLAN	GRM
2	24.FEB.25	NEW SITE PLAN	CLG
03	03.MAY.20	UPDATE SITE PLAN	KMA

NO. DATE REVISION DESCRIPTION DR.

CLIENT:

PROJECT:

RESIDENTIAL PROJECT

5030, 5040, 5052 & 5064 208TH AVE
CITY OF LANGLEY

DRAWING TITLE:

SHRUB PLAN

DATE: 23.OCT.19 DRAWING NUMBER:

SCALE: 1/8" = 1'-0"

DRAWN: CLG

DESIGN: CLG

CHKD: CW

L2

OF 4

© Copyright reserved. This drawing and design is the property of PMG Landscape Architects and may not be reproduced or used for other projects without their permission.

pmg
LANDSCAPE
ARCHITECTS
Suite C100 - 4185 Still Creek Drive
Burnaby, British Columbia, V5C 6G9
p. 604 294-0011 ; f. 604 294-0022

SCALE:



NO.	DATE	REVISION DESCRIPTION	DR.
12	24 MAY 21	UPDATE PER CITY COMMENTS	CLG
11	24 MAY 08	UPDATE PER CITY COMMENTS	CLG
10	24 APR 26	UPDATE PER CITY COMMENTS	CLG
9	24 APR 25	UPDATE FENCE	CLG
8	24 APR 23	UPDATE PER NEW SITE PLAN	CLG
7	24 MAR 25	UPDATE PER SUSTAINABILITY CHECKLIST	CLG
6	24 MAR 21	UPDATE PER CITY COMMENTS	CLG
5	24 MAR 19	ADD BIVE BACK	CLG
4	24 MAR 06	UPDATE WALKWAY TO PARK	CLG
3	24 FEB 27	NEW SITE PLAN	GRM
2	24 FEB 25	NEW SITE PLAN	CLG
03	03 MAY 20	UPDATE SITE PLAN	KMA

NO. DATE REVISION DESCRIPTION DR.

CLIENT:

PROJECT:


RESIDENTIAL PROJECT
5030, 5040, 5052 & 5064 208TH AVE
CITY OF LANGLEY

DRAWING TITLE:

**SHRUB
PLAN**


DATE: 23.OCT.19 DRAWING NUMBER:
SCALE: 1/8" = 1'-0" **L3**
DRAWN: CLG
DESIGN: CLG
CHKD: CW **OF 4**

PMG PROJECT NUMBER: 23-164

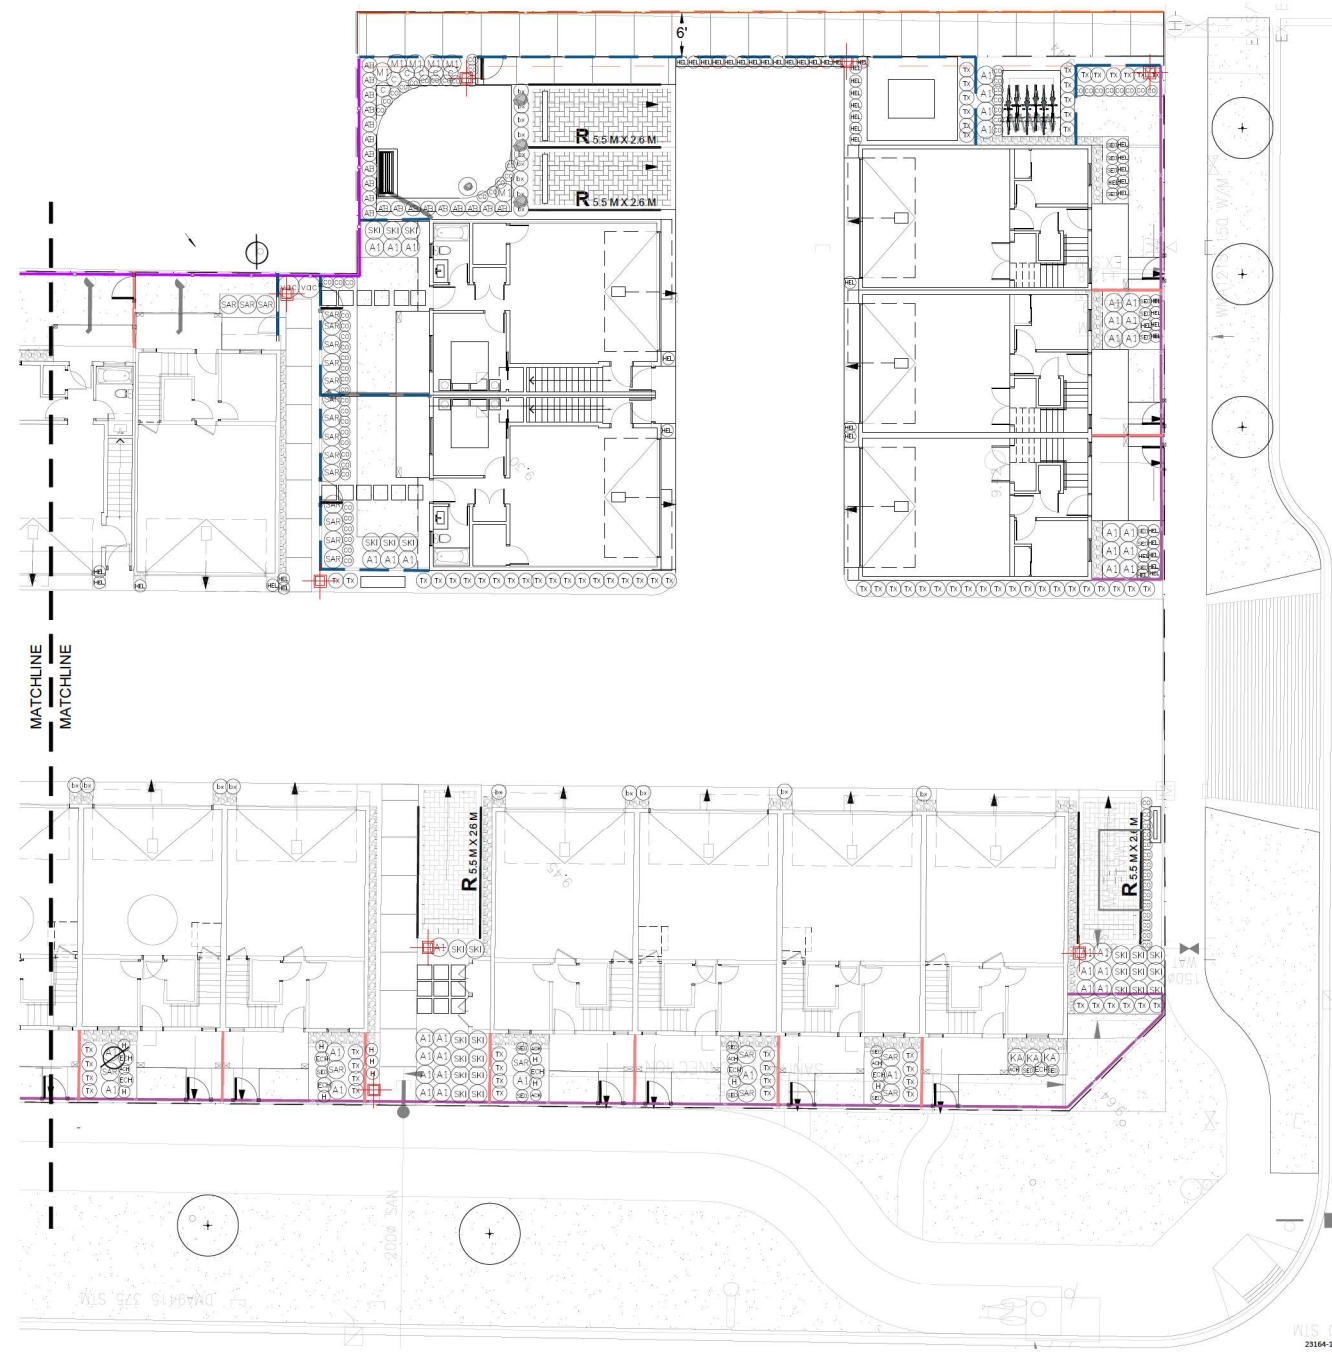


MIS 051
23164-13-2P


SEAL:

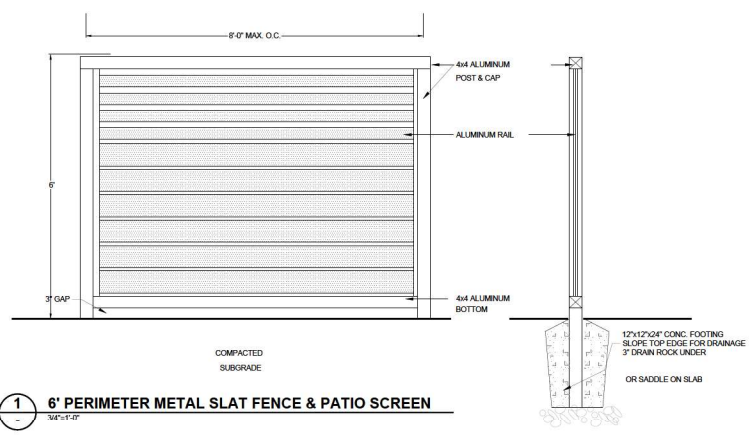


1 6' PERIMETER METAL SLAT FENCE & PATIO SCREEN
3/4"=1'-0"

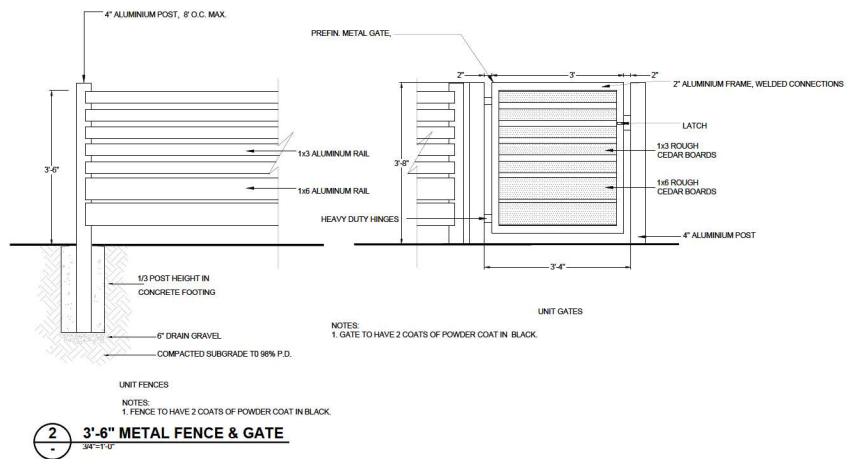


2 3'-6\"/>

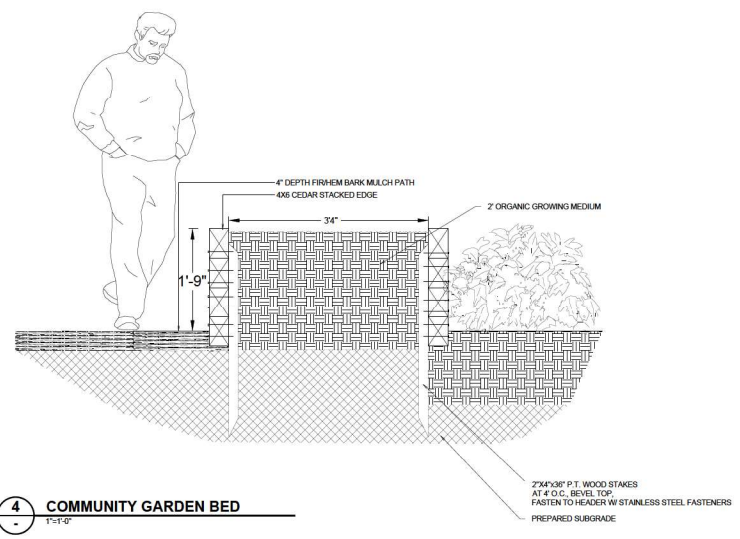


4 COMMUNITY GARDEN BED
1/2"=1'-0"

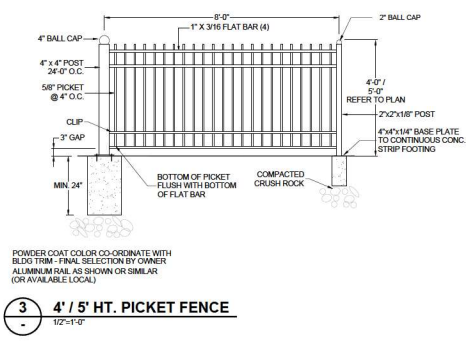

3 4' / 5' HT. PICKET FENCE
1/2"=1'-0"

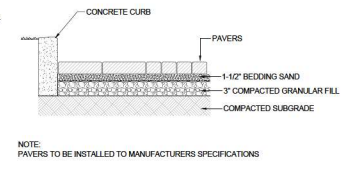

4 PAVERS ON GRADE
1/2"=1'-0"

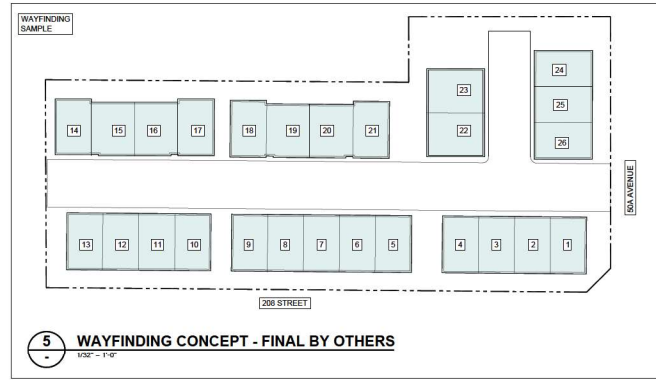

5 WAYFINDING CONCEPT - FINAL BY OTHERS
1/32"=1'-0"

NO.	DATE	REVISION DESCRIPTION	DR.
12	24.MAY.21	UPDATE PER CITY COMMENTS	CLG
11	24.MAY.08	UPDATE PER CITY COMMENTS	CLG
10	24.APR.26	UPDATE PER CITY COMMENTS	CLG
9	24.APR.25	UPDATE PER CITY COMMENTS	CLG
8	24.APR.23	UPDATE PER NEW SITE PLAN	CLG
7	24.MAR.25	UPDATE PER SUSTAINABILITY CHECKLIST	CLG
6	24.MAR.21	UPDATE PER CITY COMMENTS	CLG
5	24.MAR.19	ADD BIVE BACK	CLG
4	24.MAR.06	UPDATE WALKWAY TO PARK	CLG
3	24.FEB.27	NEW SITE PLAN	GRM
2	24.FEB.25	NEW SITE PLAN	CLG
03	04.FEB.26	UPDATE SITE PLAN	KMA

CLIENT: _____

PROJECT:
RESIDENTIAL PROJECT
5030, 5040, 5052 & 5064 208TH AVE
CITY OF LANGLEY

DRAWING TITLE:
LANDSCAPE DETAILS

DATE: 23.OCT.19 DRAWING NUMBER:
SCALE: AS NOTED **L4**
DRAWN: CLG
DESIGN: CLG
CHKD: CW **OF 4**