

**GROSS LOT AREA**      **2027.68m<sup>2</sup> (21825.75sf)**

**NET LOT AREA**      **1979.26m<sup>2</sup> (21304.62sf)**

SITE COVERAGE      65%      INDOOR AMENITY AREA      74.32m<sup>2</sup> (800sf)  
 AVERAGE GRADE      10.28m      OUTDOOR AMENITY AREA      402m<sup>2</sup> (4336sf)  
 BUILDING HEIGHT      19.79m

# PROPOSED 6-STOREY APARTMENT

20220,20228 & 20230 MICHAUD CRESCENT , LANGLEY, B.C.



① NORTH-WEST VIEW



**MATTHEW CHENG ARCHITECT INC.**

Unit 202 - 670 EVANS AVENUE  
 VANCOUVER, BC V6A 2K9  
 Tel: (604) 731-3021 / Fax: (604) 731-3006  
 Cell: (604) 649-0869 / Email: matthew@mca.ca

THIS DRAWING MUST NOT BE SCALED. THE GENERAL CONTRACTOR SHALL VERIFY ALL DIMENSIONS AND LEVELS PRIOR TO COMMENCEMENT TO WORK. ALL ERRORS AND OMISSIONS SHALL BE REPORTED IMMEDIATELY TO THE ARCHITECT. COPYRIGHT RESERVED. THIS PLAN AND DESIGN ARE AND AT ALL TIMES REMAIN THE EXCLUSIVE PROPERTY OF MATTHEW CHENG ARCHITECT INC. AND MAY NOT BE USED OR REPRODUCED WITHOUT PRIOR WRITTEN CONSENT.

No.	Date	Revision

BUILDING AREA:		UNIT TYPES	
LEVEL 1	653.48m <sup>2</sup> (7034sf)	1-BED	14
LEVEL 2	924.11m <sup>2</sup> (9947sf)	2-BED	43
LEVEL 3	992.85m <sup>2</sup> (10687sf)	3-BED	7
LEVEL 4	992.85m <sup>2</sup> (10687sf)	TOTAL	64
LEVEL 5	992.85m <sup>2</sup> (10687sf)	PROVIDED 14 ADAPTABLE UNITS (21%)	
LEVEL 6	930.42m <sup>2</sup> (10015sf)	TWO RENTAL UNITS REQUIRED UNITS 201 & 301 ASSIGNED AS RENTAL	
TOTAL	5486.56m <sup>2</sup> (59058sf)	NUMBER OF UNITS PER HECTARE      320	
<b>NET FAR</b>	5486.56/1979.26=2.77		
<b>GROSS FAR</b>	5486.56/2027.68=2.7		

PARKING SPACE CALCULATION			BIKE SPACE CALCULATION		
	REQUIRED	PROVIDED		REQUIRED	PROVIDED
1-BED	14X1=14		BIKE SPACE CALCULATION	64X0.5=32	33
2-BED	43X1.2=52				
3-BED	7X1.4=10		VISITOR BIKE ON GRADE	6	6
VISITOR	64X0.15=10				
TOTAL	88	64			
SMALL CAR	64X60%=38	38(60%)			
ACCESSIBLE STALLS	64X5%=3	3			
LOADING SPACE	1	1			
LEVEL II EV CHARGES	6 (10%)	10 (15%)			

Sheet List	
Sheet Number	Sheet Name
A00	PROJECT DATA
A01	3-D VIEWS
A02	CONTEXT PLAN
A03	SHADOW STUDY
A04	STREETSCAPE VIEWS
A05	SITE PLAN
A06	PARKING LEVEL 1
A07	LEVEL 1
A08	LEVEL 2
A09	LEVEL 3
A10	LEVEL 4
A11	LEVEL 5
A12	LEVEL 6
A13	ROOF PLAN
A14	UNIT TYPES A & B Units
A15	UNIT TYPES B & C Types

Sheet List	
Sheet Number	Sheet Name
A16	WEST & SOUTH ELEVATION
A 17	NORHT & EAST ELEVATION
A 18	SECTIONS
A 19	SECTIONS
L1	LANDSCAPE TREE PLAN
L2	LANDSCAPE SHRUB PLAN
L3	LANDSCAPE DETAILS

Project Title  
**20220, 20228, 20230 MICHAUD CRESCENT LANGLEY, B.C.**

Sheet Title  
**PROJECT DATA**

Drawn: Author

Checked: Checker

Scale:

Project Number:  
 Project Number

Revision Date:      Dwg. No.:

Print Date:  
 08/24/23

**A00**




① VIEW TO NORTH -EAST




⑤ VIEW TO NORTH-WEST



② VIEW TO SOUTH-EAST

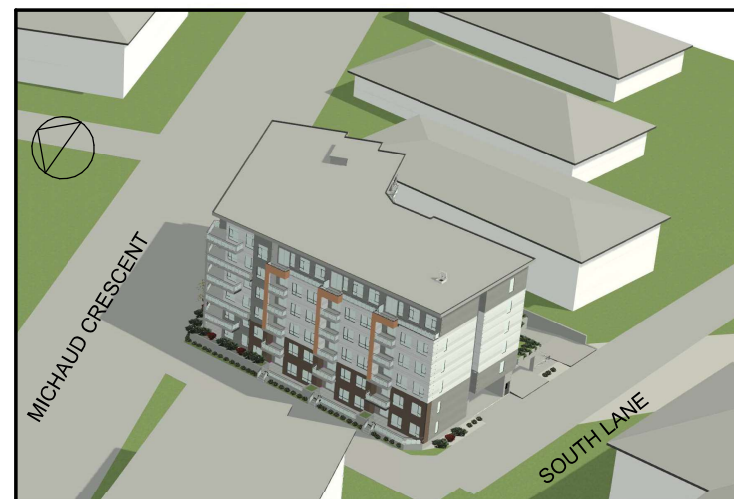

④ VIEW TO SOUTH-WEST

 

**MATTHEW CHENG  
ARCHITECT INC.**

Unit 202 - 670 EVANS AVENUE  
VANCOUVER, BC V6A 2K9  
Tel: (604) 731-3021 / Fax: (604) 731-3008  
Cell: (604) 649-0869 / Email: matthew@mca.ca

THIS DRAWING MUST NOT BE SCALED.  
THE GENERAL CONTRACTOR SHALL VERIFY ALL DIMENSIONS AND LEVELS PRIOR TO COMMENCEMENT TO WORK. ALL ERRORS AND OMISSIONS SHALL BE REPORTED IMMEDIATELY TO THE ARCHITECT. COPYRIGHT RESERVED. THIS PLAN AND DESIGN ARE AND AT ALL TIMES REMAIN THE EXCLUSIVE PROPERTY OF MATTHEW CHENG ARCHITECT INC. AND MAY NOT BE USED OR REPRODUCED WITHOUT PRIOR WRITTEN CONSENT.

No.	Date	Revision

Project Title  
**2022, 2028, 2030  
MICHAUD CRESCENT  
LANGLEY, B.C.**

Sheet Title  
**3-D VIEWS**

Drawn: Author

Checked: Checker

Scale:

Project Number:  
Project Number

Revision Date: Dwg. No.:

Print Date:  
11/16/23

**A01**




2-NORTH-WEST VIEW




2-NORTH-EAST VIEW



4-SOUTH-EAST VIEW

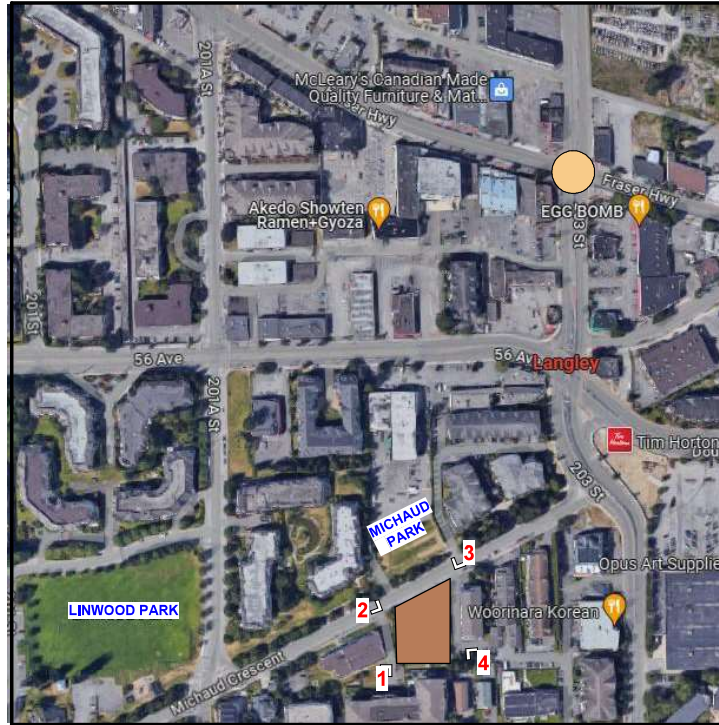

1-SOUTH-WEST VIEW

 

**MATTHEW CHENG ARCHITECT INC.**

Unit 202 - 670 EVANS AVENUE  
VANCOUVER, BC V6A 2K9  
Tel: (604) 731-3021 / Fax: (604) 731-3008  
Cell: (604) 649-8869 / Email: matthew@mc.ca

SUBJECT SITE



FUTURE SKY TRAIN STATION



THIS DRAWING MUST NOT BE SCALED. THE GENERAL CONTRACTOR SHALL VERIFY ALL DIMENSIONS AND LEVELS PRIOR TO COMMENCEMENT TO WORK. ALL ERRORS AND OMISSIONS SHALL BE REPORTED IMMEDIATELY TO THE ARCHITECT. COPYRIGHT RESERVED. THIS PLAN AND DESIGN ARE AND AT ALL TIMES REMAIN THE EXCLUSIVE PROPERTY OF MATTHEW CHENG ARCHITECT INC. AND MAY NOT BE USED OR REPRODUCED WITHOUT PRIOR WRITTEN CONSENT.

No.	Date	Revision

Project Title  
**20220, 20228, 20230  
MICHAUD CRESCENT  
LANGLEY, B.C.**

Sheet Title  
**CONTEXT PLAN**

Drawn: Author

Checked: Checker


Scale: 1/64" = 1'-0"

Project Number:  
Project Number


Revision Date: Dwg. No.:

Print Date:  
12/3/23


**A02**

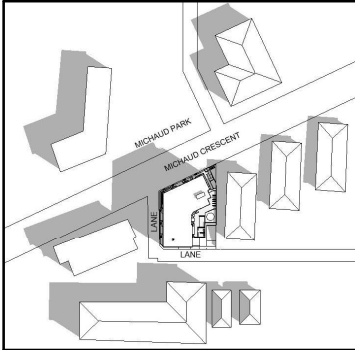


**MARCH 21, 9am**

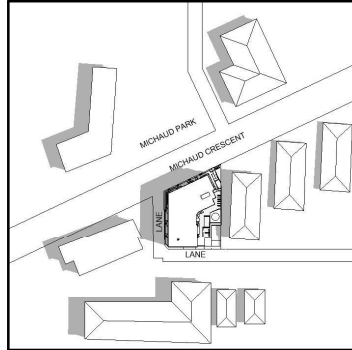


**JUNE 21, 9am**

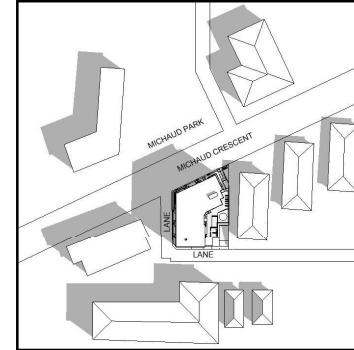


**SEPTEMBER 21, 9am**

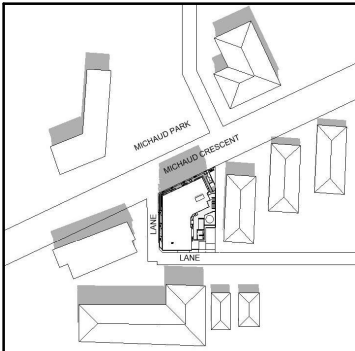


**MARCH 21, 12pm**

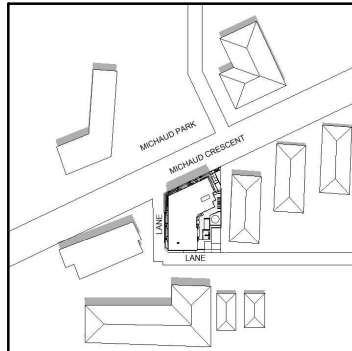


**JUNE 21, 12pm**

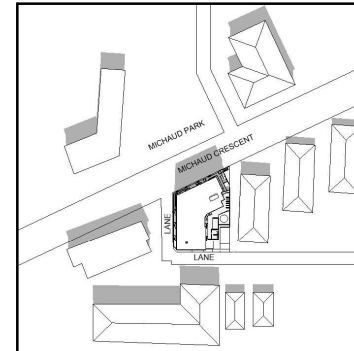


**SEPTEMBER 21, 12pm**

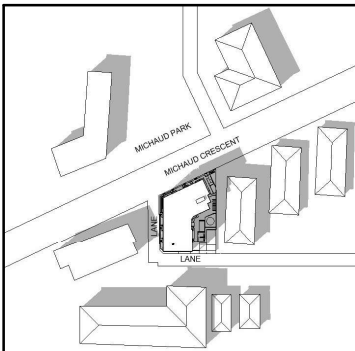


**MARCH 21, 3pm**

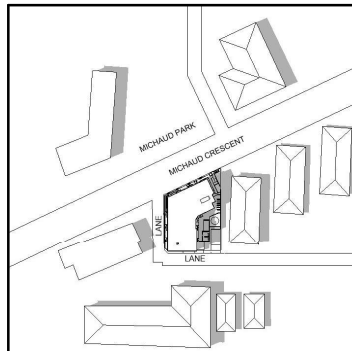

**JUNE 21, 3pm**

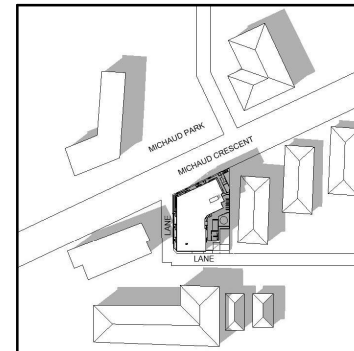

**SEPTEMBER 21, 3pm**

 

**MATTHEW CHENG  
ARCHITECT INC.**

Unit 202 - 670 EVANS AVENUE  
VANCOUVER, BC V6A 2K9  
Tel: (604) 731-3021 / Fax: (604) 731-3008  
Cell: (604) 649-8869 / Email: matthew@mcia.ca

THIS DRAWING MUST NOT BE SCALED.  
THE GENERAL CONTRACTOR SHALL VERIFY ALL DIMENSIONS AND LEVELS PRIOR TO COMMENCEMENT TO WORK. ALL ERRORS AND OMISSIONS SHALL BE REPORTED IMMEDIATELY TO THE ARCHITECT. COPYRIGHT RESERVED. THIS PLAN AND DESIGN ARE AND AT ALL TIMES REMAIN THE EXCLUSIVE PROPERTY OF MATTHEW CHENG ARCHITECT INC. AND MAY NOT BE USED OR REPRODUCED WITHOUT PRIOR WRITTEN CONSENT.

No.	Date	Revision



Project Title  
**20220, 20228, 20230  
MICHAUD CRESCENT  
LANGLEY, B.C.**

Sheet Title  
**SHADOW STUDY**

Drawn: Author

Checked: Checker

Scale: 1" = 400'-0"

Project Number:  
Project Number

Revision Date: Dwg. No.:

Print Date:  
12/01/23

**A03**



**MATTHEW CHENG  
ARCHITECT INC.**

Unit 202 - 670 EVANS AVENUE  
VANCOUVER, BC V6A 2K9  
Tel: (604) 731-3021 / Fax: (604) 731-3008  
Cell: (604) 649-8869 / Email: matthew@mc.ca

THIS DRAWING MUST NOT BE SCALED. THE GENERAL CONTRACTOR SHALL VERIFY ALL DIMENSIONS AND LEVELS PRIOR TO COMMENCEMENT TO WORK. ALL ERRORS AND OMISSIONS SHALL BE REPORTED IMMEDIATELY TO THE ARCHITECT. COPYRIGHT RESERVED. THIS PLAN AND DESIGN ARE AND AT ALL TIMES REMAIN THE EXCLUSIVE PROPERTY OF MATTHEW CHENG ARCHITECT INC. AND MAY NOT BE USED OR REPRODUCED WITHOUT PRIOR WRITTEN CONSENT.

No.	Date	Revision

Project Title  
20220, 20228, 20230  
MICHAUD CRESCENT  
LANGLEY, B.C.

Sheet Title  
**STREETSCAPE  
VIEWS**

Drawn: Author

Checked: Checker

Scale: 1/64" = 1'-0"

Project Number:  
Project Number

Revision Date: Dwg. No.:

Print Date:  
1/20/23



**A04**



① **STREETSCAPE ( MICHAUD CRESCENT VIEW )**  
1/64" = 1'-0"



② **STREETSCAPE (WEST LANE VIEW)**  
1/64" = 1'-0"

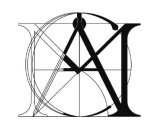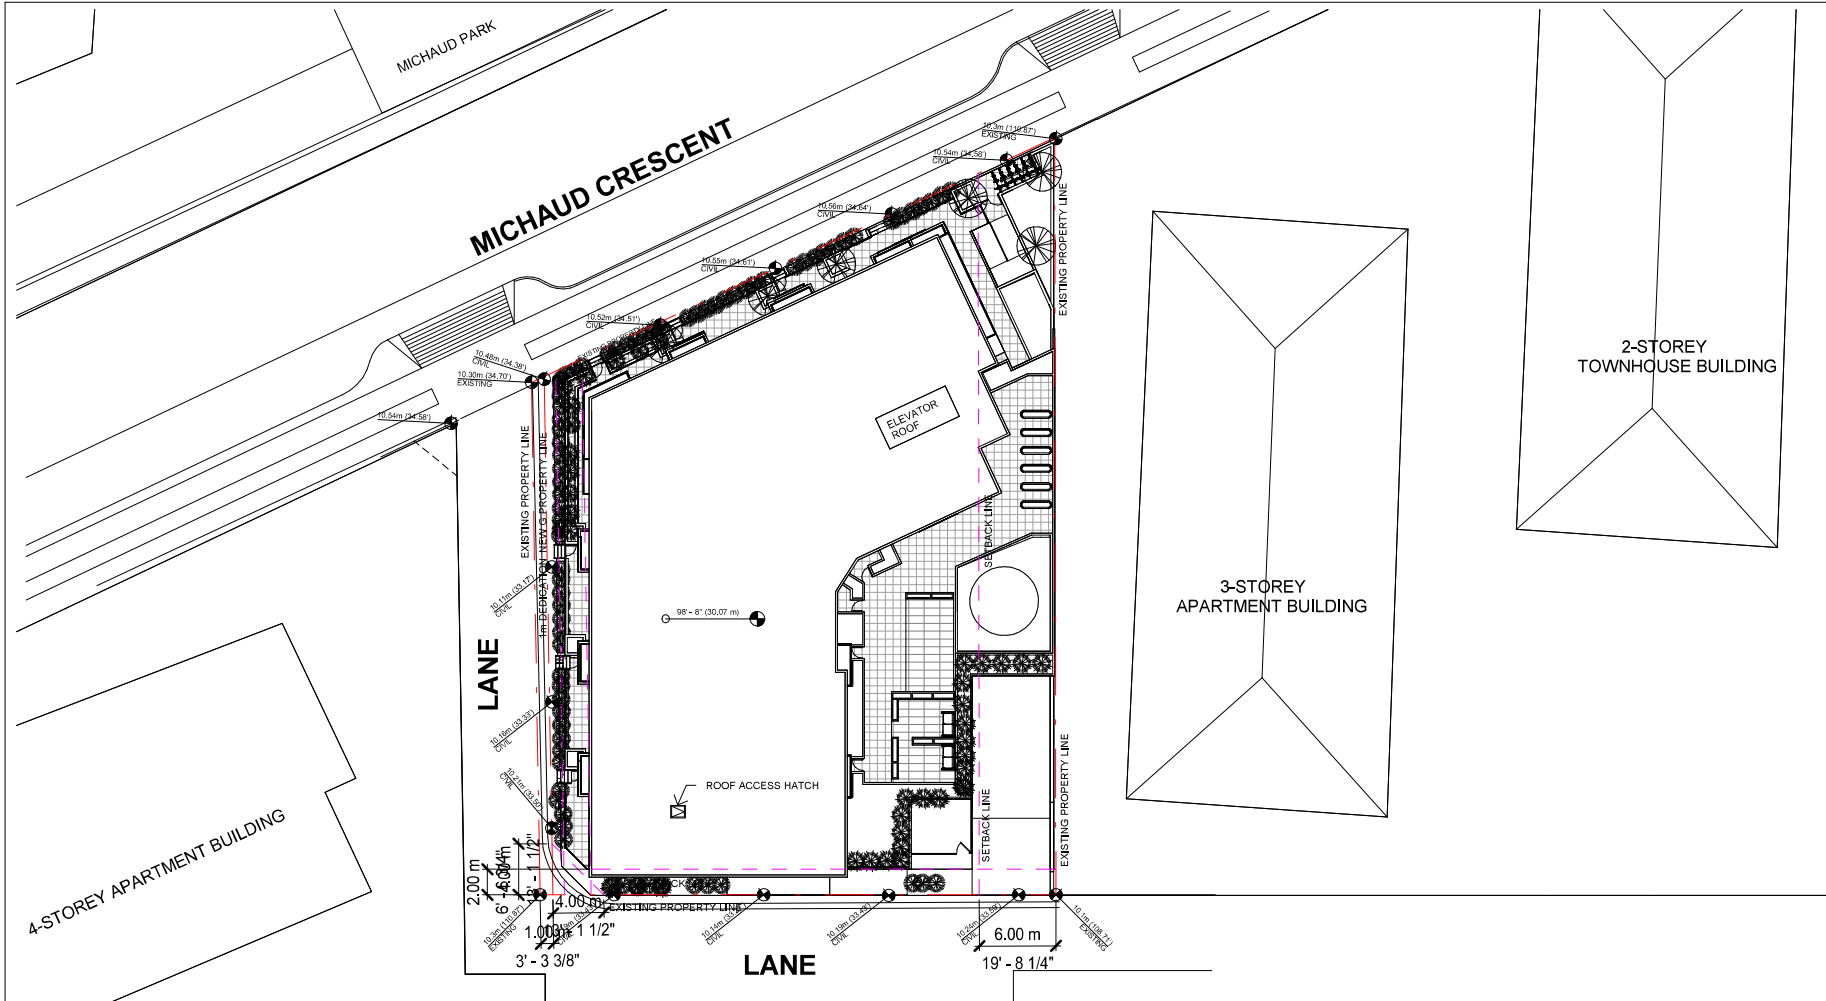

**MATTHEW CHENG ARCHITECT INC.**

Unit 202 - 670 EVANS AVENUE  
VANCOUVER, BC V6A 2K9  
Tel: (604) 731-3021 / Fax: (604) 731-2906  
Cell: (604) 649-0669 / Email: matthew@mca.ca

THIS DRAWING MUST NOT BE SCALED. THE GENERAL CONTRACTOR SHALL VERIFY ALL DIMENSIONS AND LEVELS PRIOR TO COMMENCEMENT TO WORK. ALL ERRORS AND OMISSIONS SHALL BE REPORTED IMMEDIATELY TO THE ARCHITECT. COPYRIGHT RESERVED. THIS PLAN AND DESIGN ARE AND AT ALL TIMES REMAIN THE EXCLUSIVE PROPERTY OF MATTHEW CHENG ARCHITECT INC. AND MAY NOT BE USED OR REPRODUCED WITHOUT PRIOR WRITTEN CONSENT.

No.	Date	Revision



Project Title  
**20220, 20228, 20230 MICHAUD CRESCENT LANGLEY, B.C.**

Sheet Title  
**SITE PLAN**

**AVERAGE GRADE:**  $(10.3+10.48+10.21+10.19+10.24)/5=10.28m$   
**BUILDING HEIGHT:**  $30.07-10.28=19.79m$

① Site  
1/32" = 1'-0"

Drawn:	Author
Checked:	Checker
Scale:	As indicated
Project Number:	Project Number
Revision Date:	Dwg. No.:
Print Date:	1204/23

**A05**

4-STOREY APARTMENT BUILDING


4-STOREY APARTMENT BUILDING

2-STOREY SINGLE FAMILY BUILDING

2-STOREY SINGLE FAMILY BUILDING

①

MICHAUD CRESCENT

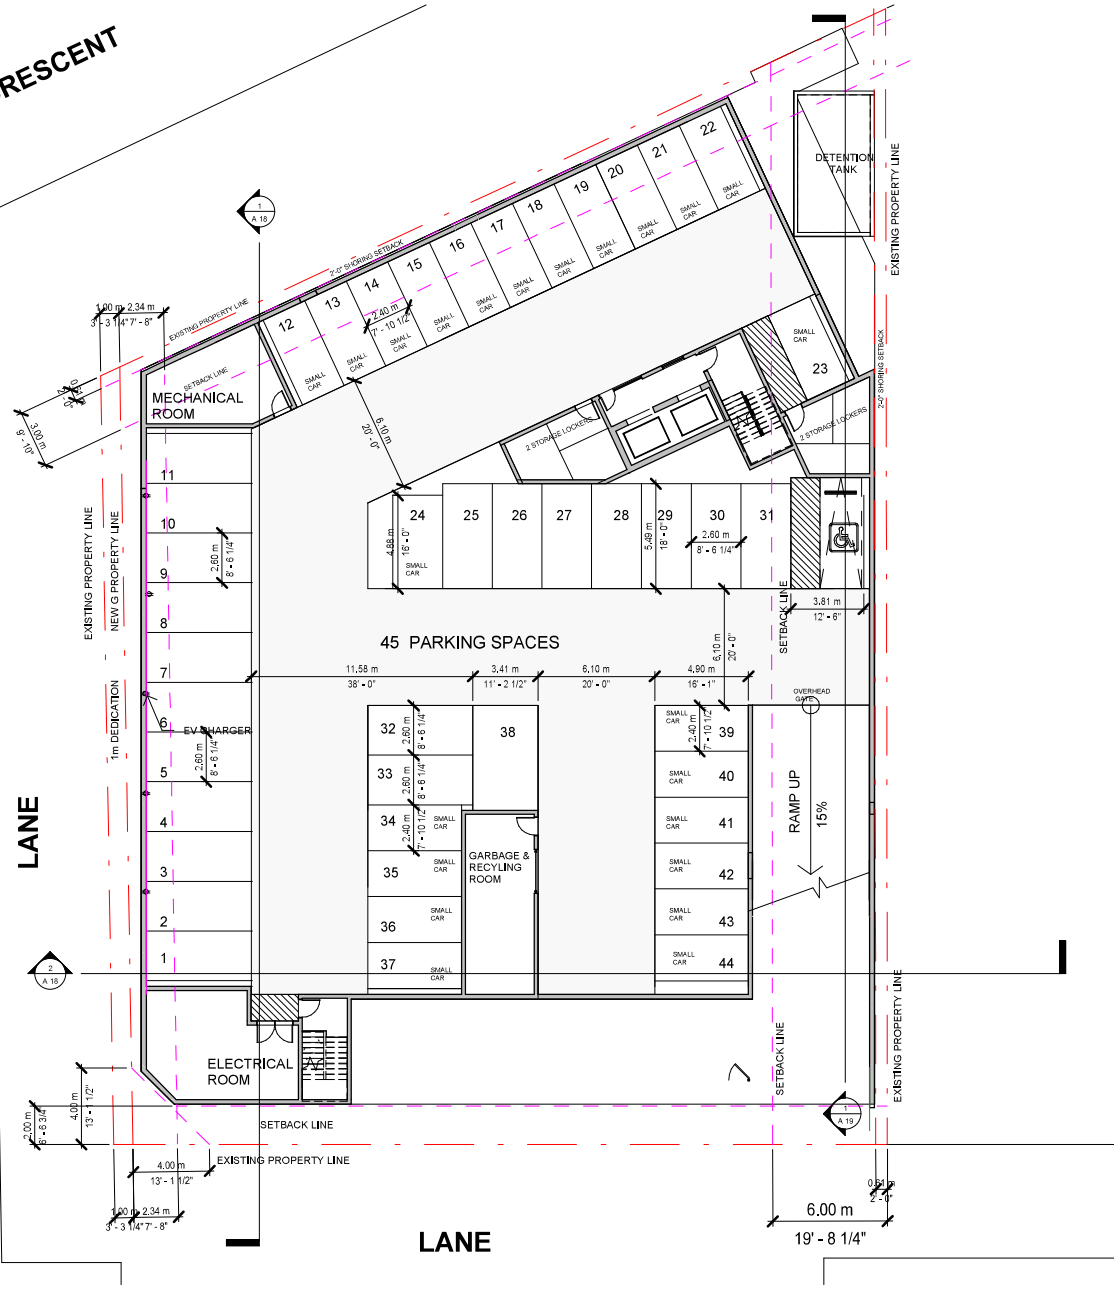

**MATTHEW CHENG ARCHITECT INC.**

Unit 202 - 670 EVANS AVENUE  
VANCOUVER, BC V6A 2K9  
Tel: (604) 731-3021 / Fax: (604) 731-3908  
Cell: (604) 649-0869 / Email: matthew@mc.ca

THIS DRAWING MUST NOT BE SCALED. THE GENERAL CONTRACTOR SHALL VERIFY ALL DIMENSIONS AND LEVELS PRIOR TO COMMENCEMENT TO WORK. ALL ERRORS AND OMISSIONS SHALL BE REPORTED IMMEDIATELY TO THE ARCHITECT. COPYRIGHT RESERVED. THIS PLAN AND DESIGN ARE AND AT ALL TIMES REMAIN THE EXCLUSIVE PROPERTY OF MATTHEW CHENG ARCHITECT INC. AND MAY NOT BE USED OR REPRODUCED WITHOUT PRIOR WRITTEN CONSENT.

No.	Date	Revision



Project Title  
**20220, 20228, 20230 MICHAUD CRESCENT LANGLEY, B.C.**

Sheet Title  
**PARKING LEVEL 1**

Drawn: Author

Checked: Checker

Scale: As indicated

Project Number: Project Number


Revision Date: Dwg. No.:

Print Date: 03/15/19


② P1  
3/64" = 1'-0"

A06

MICHAUD CRESCENT

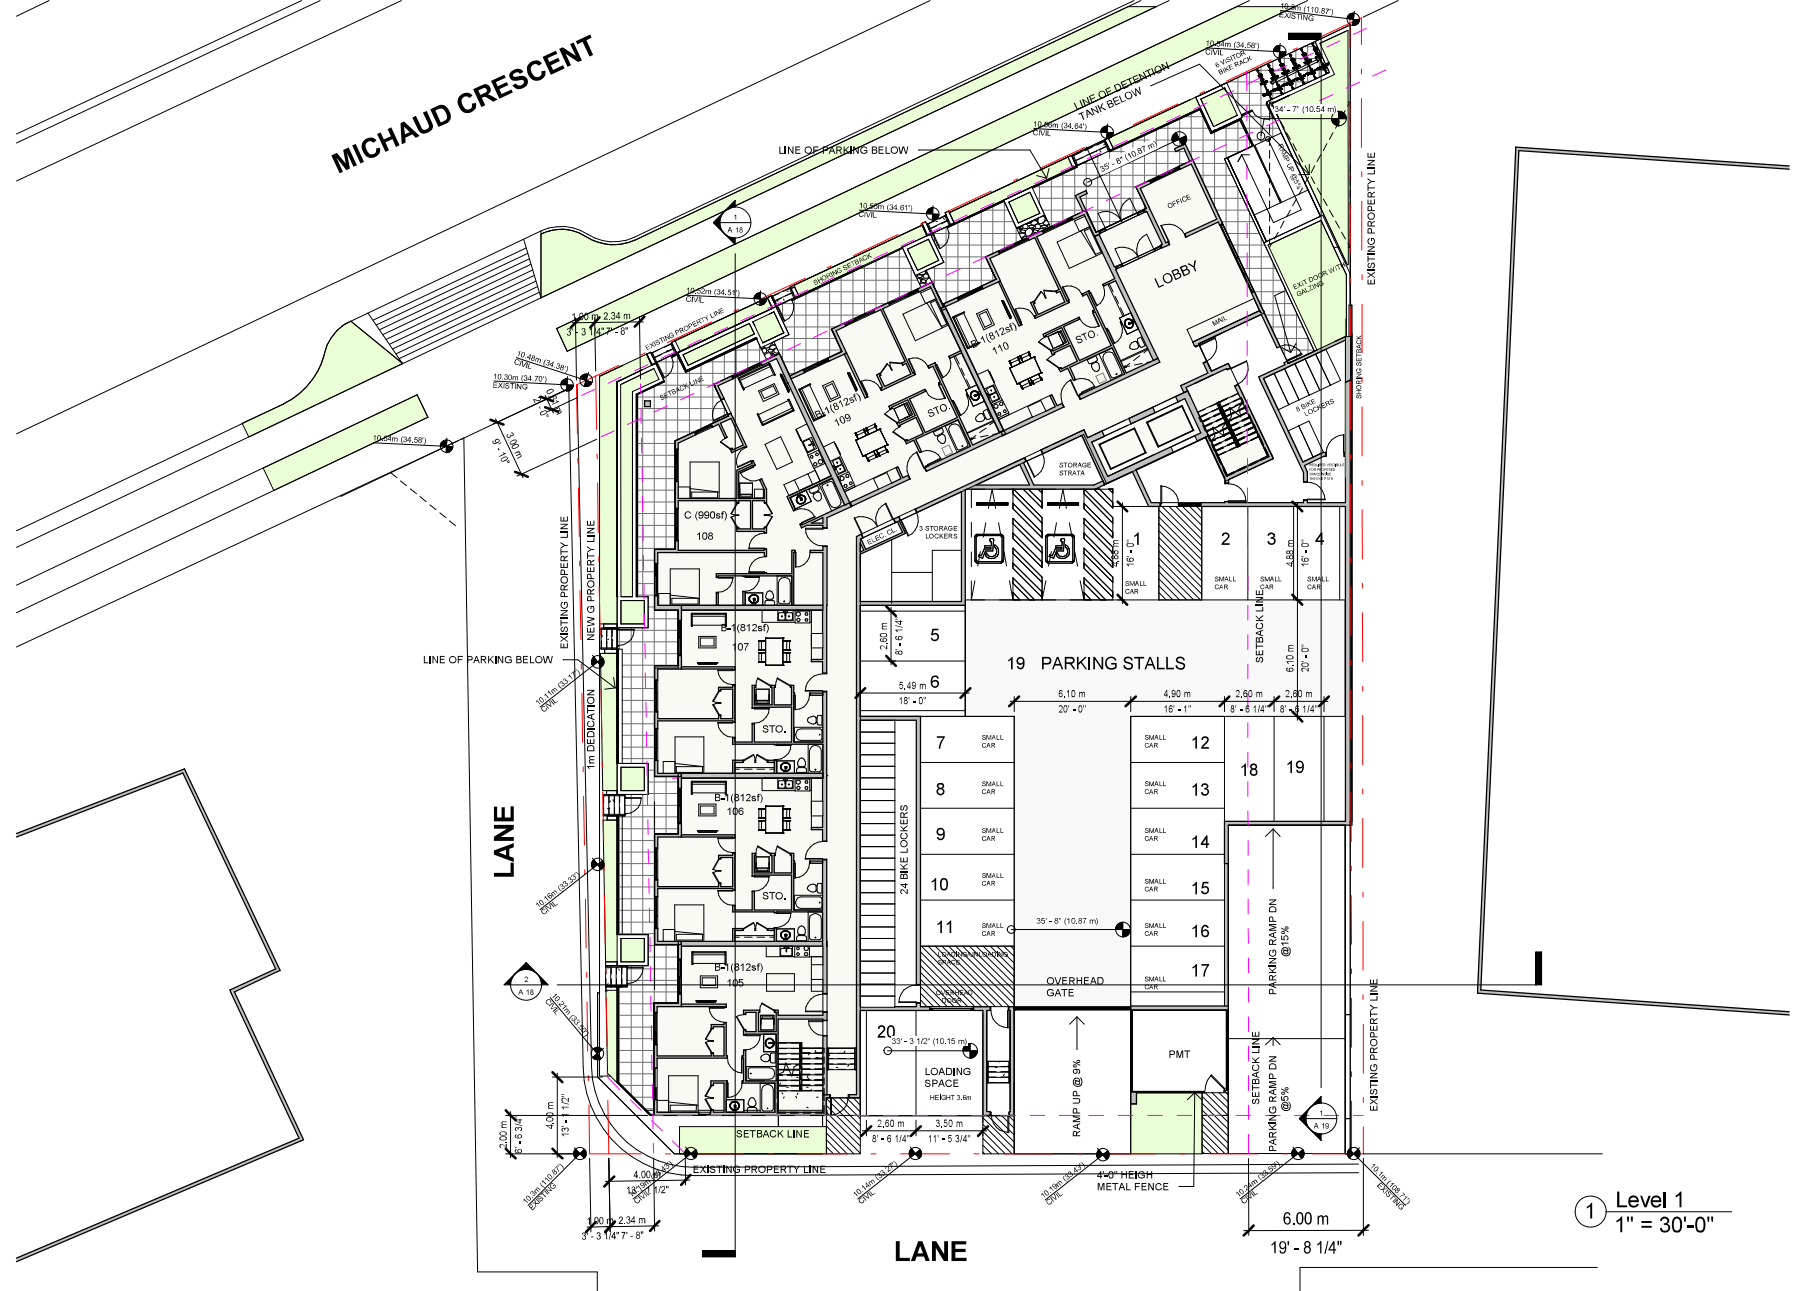

① Level 1  
1" = 30'-0"

 

**MATTHEW CHENG ARCHITECT INC.**

Unit 202 - 670 EVANS AVENUE  
VANCOUVER, BC V6A 2K9  
Tel: (604) 731-3021 / Fax: (604) 731-3008  
Cell: (604) 649-0889 / Email: matthew@mc.ca

THIS DRAWING MUST NOT BE SCALED. THE GENERAL CONTRACTOR SHALL VERIFY ALL DIMENSIONS AND LEVELS PRIOR TO COMMENCEMENT TO WORK. ALL ERRORS AND OMISSIONS SHALL BE REPORTED IMMEDIATELY TO THE ARCHITECT. COPYRIGHT RESERVED. THIS PLAN AND DESIGN ARE AND AT ALL TIMES REMAIN THE EXCLUSIVE PROPERTY OF MATTHEW CHENG ARCHITECT INC. AND MAY NOT BE USED OR REPRODUCED WITHOUT PRIOR WRITTEN CONSENT.

No.	Date	Revision



Project Title  
**20220, 20228, 20230 MICHAUD CRESCENT LANGLEY, B.C.**

Sheet Title  
**LEVEL 1**

Draw: Author

Checked: Checker

Scale: As indicated

Project Number: Project Number


Revision Date: Dwg. No.:

Print Date: 06/12/18


**A07**



C-1  
**MICHAUD CRESCENT**

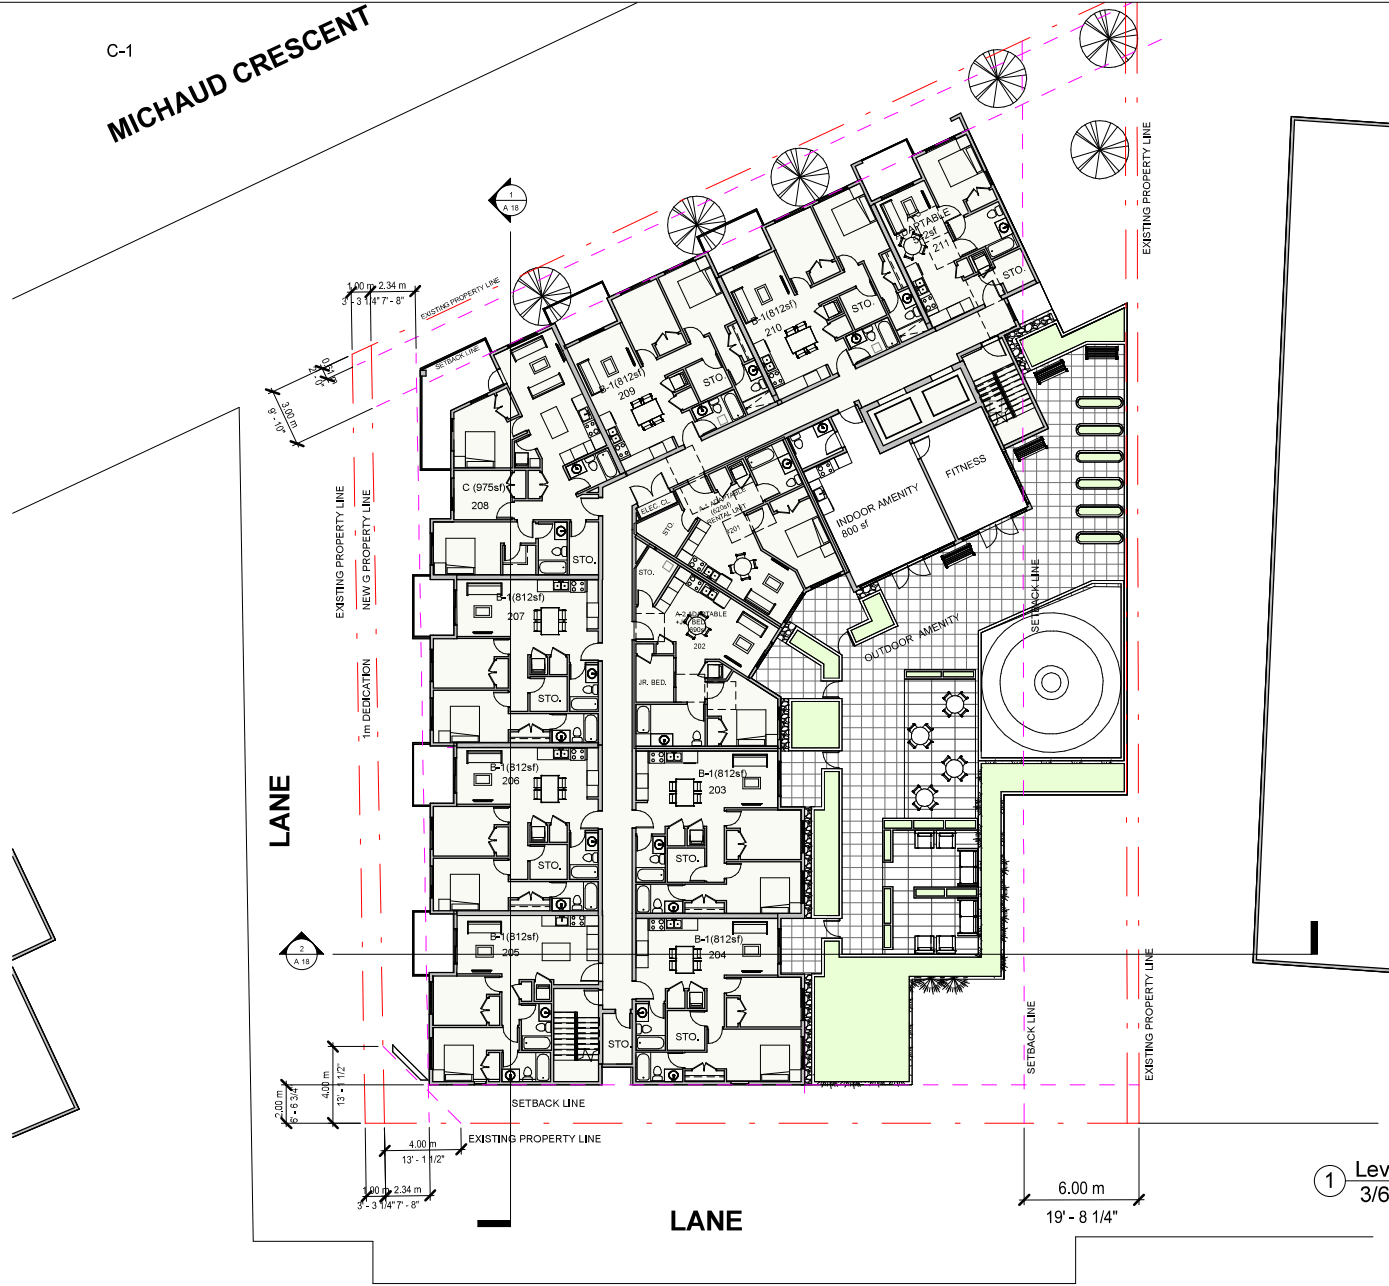

① **Level 2**  
 3/64" = 1'-0"

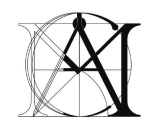

**MATTHEW CHENG ARCHITECT INC.**

Unit 202 - 670 EVANS AVENUE  
 VANCOUVER, BC V6A 2K9  
 Tel: (604) 731-3021 / Fax: (604) 731-3008  
 Cell: (604) 649-0889 / Email: matthew@mca.ca

THIS DRAWING MUST NOT BE SCALED. THE GENERAL CONTRACTOR SHALL VERIFY ALL DIMENSIONS AND LEVELS PRIOR TO COMMENCEMENT TO WORK. ALL ERRORS AND OMISSIONS SHALL BE REPORTED IMMEDIATELY TO THE ARCHITECT. COPYRIGHT RESERVED. THIS PLAN AND DESIGN ARE AND AT ALL TIMES REMAIN THE EXCLUSIVE PROPERTY OF MATTHEW CHENG ARCHITECT INC. AND MAY NOT BE USED OR REPRODUCED WITHOUT PRIOR WRITTEN CONSENT.

No.	Date	Revision



Project Title  
**20220, 20228, 20230 MICHAUD CRESCENT LANGLEY, B.C.**

Sheet Title  
**LEVEL 2**

Drawn: Author

Checked: Checker

Scale: As indicated

Project Number: Project Number

Revision Date: Dwg. No.:

Print Date: 06/12/18

**A08**

MICHAUD CRESCENT



**MATTHEW CHENG ARCHITECT INC.**

Unit 202 - 670 EVANS AVENUE  
 VANCOUVER, BC V6A 2K9  
 Tel: (604) 731-3021 / Fax: (604) 731-3008  
 Cell: (604) 649-0869 / Email: matthew@mc.ca

THIS DRAWING MUST NOT BE SCALED. THE GENERAL CONTRACTOR SHALL VERIFY ALL DIMENSIONS AND LEVELS PRIOR TO COMMENCEMENT TO WORK. ALL ERRORS AND OMISSIONS SHALL BE REPORTED IMMEDIATELY TO THE ARCHITECT. COPYRIGHT RESERVED. THIS PLAN AND DESIGN ARE AND AT ALL TIMES REMAIN THE EXCLUSIVE PROPERTY OF MATTHEW CHENG ARCHITECT INC. AND MAY NOT BE USED OR REPRODUCED WITHOUT PRIOR WRITTEN CONSENT.

No.	Date	Revision



Project Title  
**20220, 20228, 20230 MICHAUD CRESCENT LANGLEY, B.C.**

Sheet Title  
**LEVEL 3**

Drawn: Author

Checked: Checker

Scale: As indicated



Project Number: Project Number

Revision Date: Dwg. No.:

Print Date: 12/07/23

**A09**

MICHAUD CRESCENT

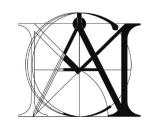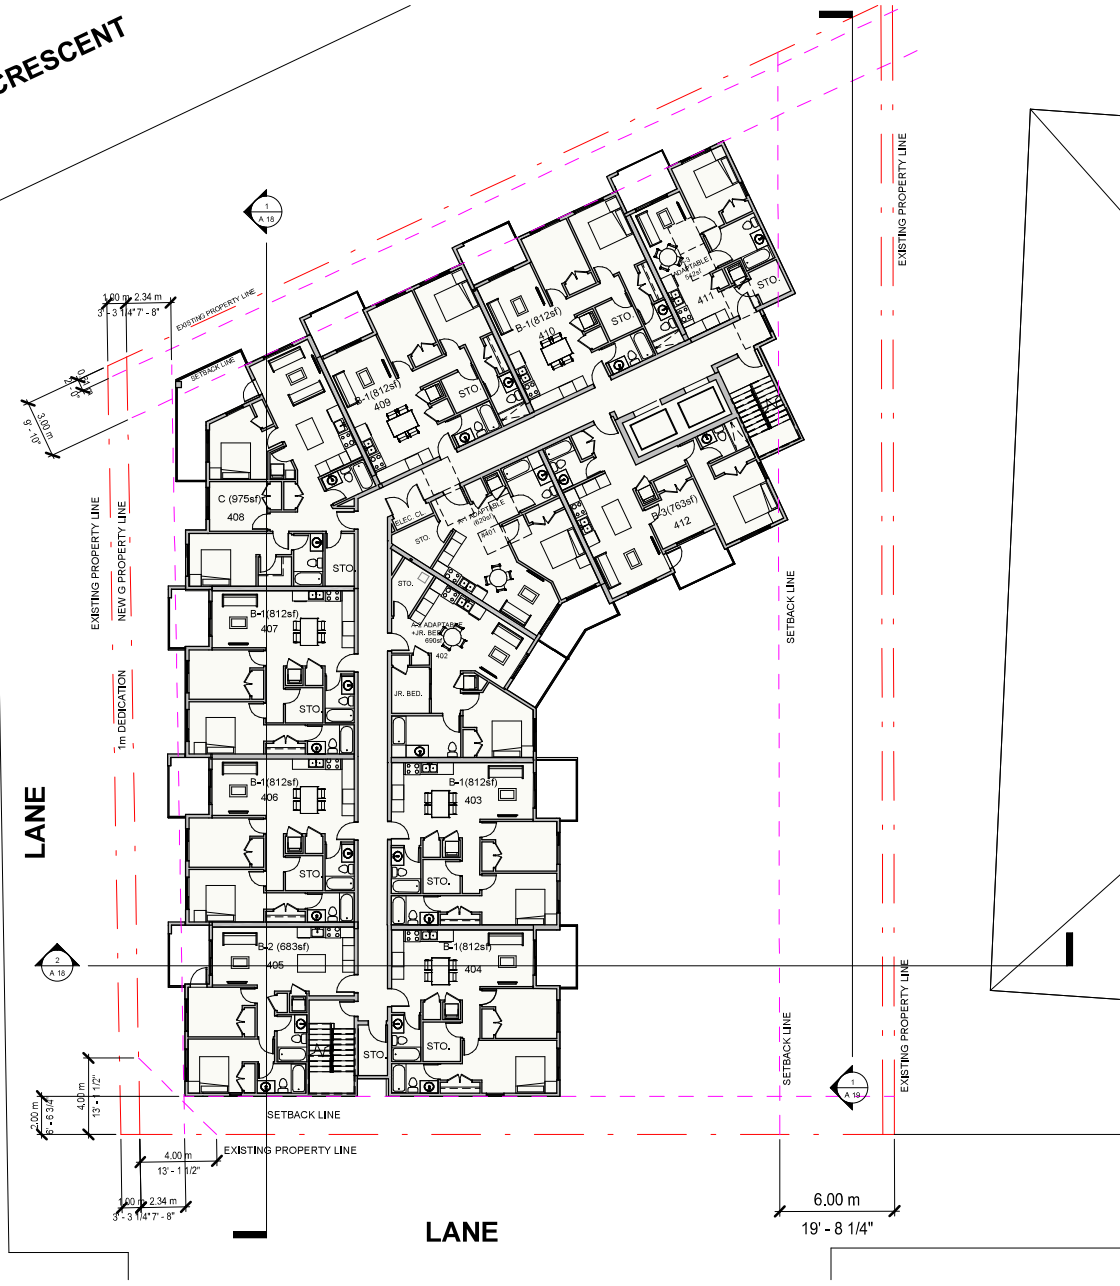

**MATTHEW CHENG ARCHITECT INC.**

Unit 202 - 670 EVANS AVENUE  
 VANCOUVER, BC V6A 2K9  
 Tel: (604) 731-3021 / Fax: (604) 731-3008  
 Cell: (604) 649-0869 / Email: matthew@mca.ca

THIS DRAWING MUST NOT BE SCALED. THE GENERAL CONTRACTOR SHALL VERIFY ALL DIMENSIONS AND LEVELS PRIOR TO COMMENCEMENT TO WORK. ALL ERRORS AND OMISSIONS SHALL BE REPORTED IMMEDIATELY TO THE ARCHITECT. COPYRIGHT RESERVED. THIS PLAN AND DESIGN ARE AND AT ALL TIMES REMAIN THE EXCLUSIVE PROPERTY OF MATTHEW CHENG ARCHITECT INC. AND MAY NOT BE USED OR REPRODUCED WITHOUT PRIOR WRITTEN CONSENT.

No.	Date	Revision



Project Title  
**20220, 20228, 20230 MICHAUD CRESCENT LANGLEY, B.C.**

Sheet Title  
**LEVEL 4**

Drawn: Author

Checked: Checker


Scale: As indicated

Project Number: Project Number


Revision Date: Dwg. No.:

Print Date: 12/07/23 **A10**

MICHAUD CRESCENT

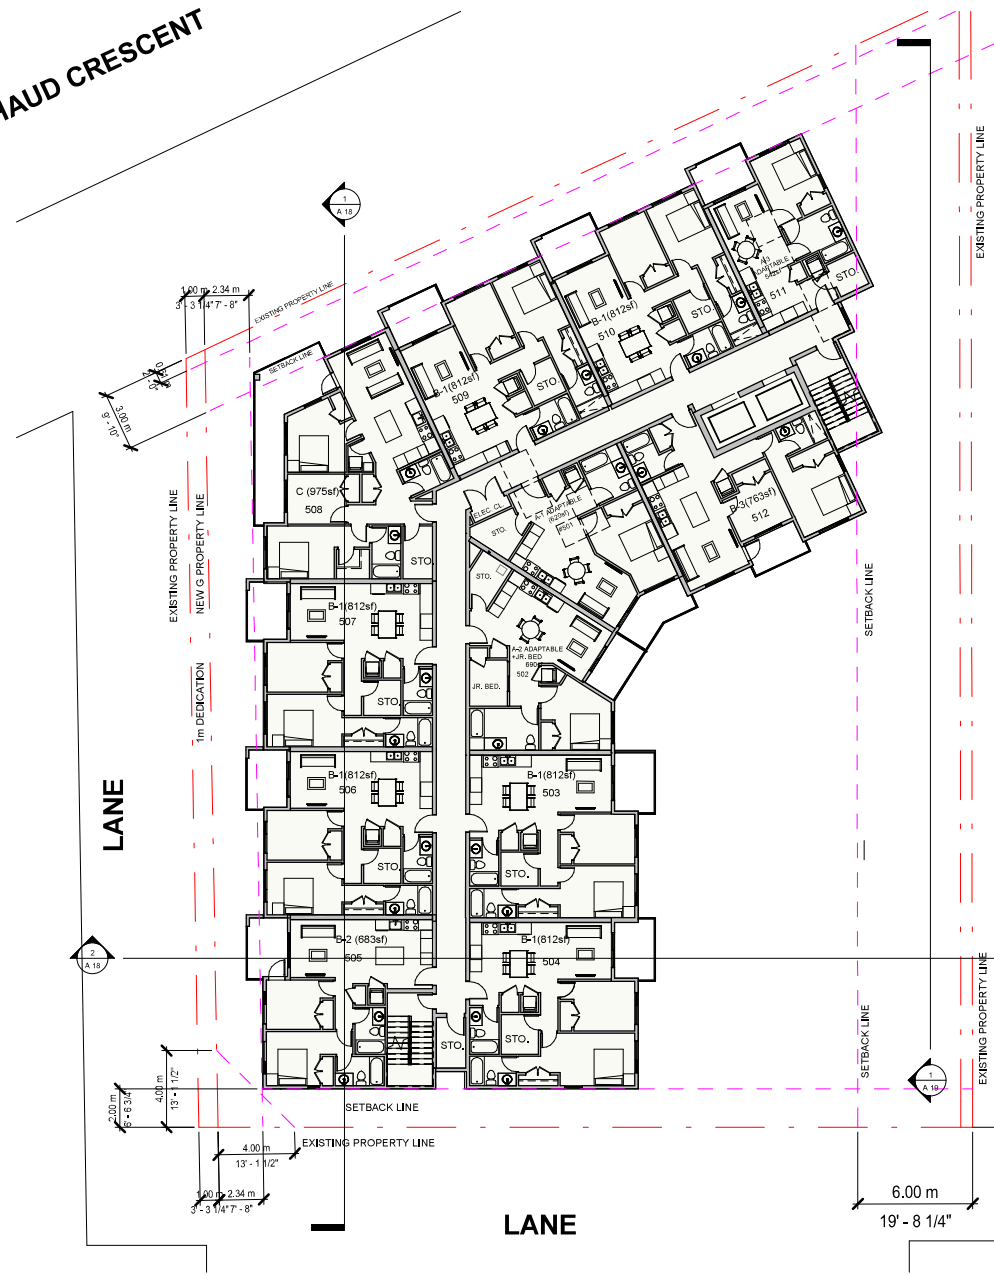

① Level 5  
3/64" = 1'-0"

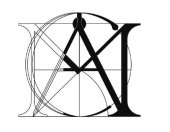

**MATTHEW CHENG ARCHITECT INC.**

Unit 202 - 670 EVANS AVENUE  
VANCOUVER, BC V6A 2K9  
Tel: (604) 731-3021 / Fax: (604) 731-3908  
Cell: (604) 649-0869 / Email: matthew@mca.ca

THIS DRAWING MUST NOT BE SCALED. THE GENERAL CONTRACTOR SHALL VERIFY ALL DIMENSIONS AND LEVELS PRIOR TO COMMENCEMENT TO WORK. ALL ERRORS AND OMISSIONS SHALL BE REPORTED IMMEDIATELY TO THE ARCHITECT. COPYRIGHT RESERVED. THIS PLAN AND DESIGN ARE AND AT ALL TIMES REMAIN THE EXCLUSIVE PROPERTY OF MATTHEW CHENG ARCHITECT INC. AND MAY NOT BE USED OR REPRODUCED WITHOUT PRIOR WRITTEN CONSENT.

No.	Date	Revision



Project Title  
**20220, 20228, 20230 MICHAUD CRESCENT LANGLEY, B.C.**

Sheet Title  
**LEVEL 5**

Drawn: Author

Checked: Checker

Scale: As indicated



Project Number: Project Number

Revision Date: Dwg. No.:

Print Date: 12/07/23

**A11**

MICHAUD CRESCENT

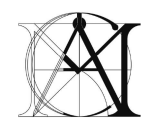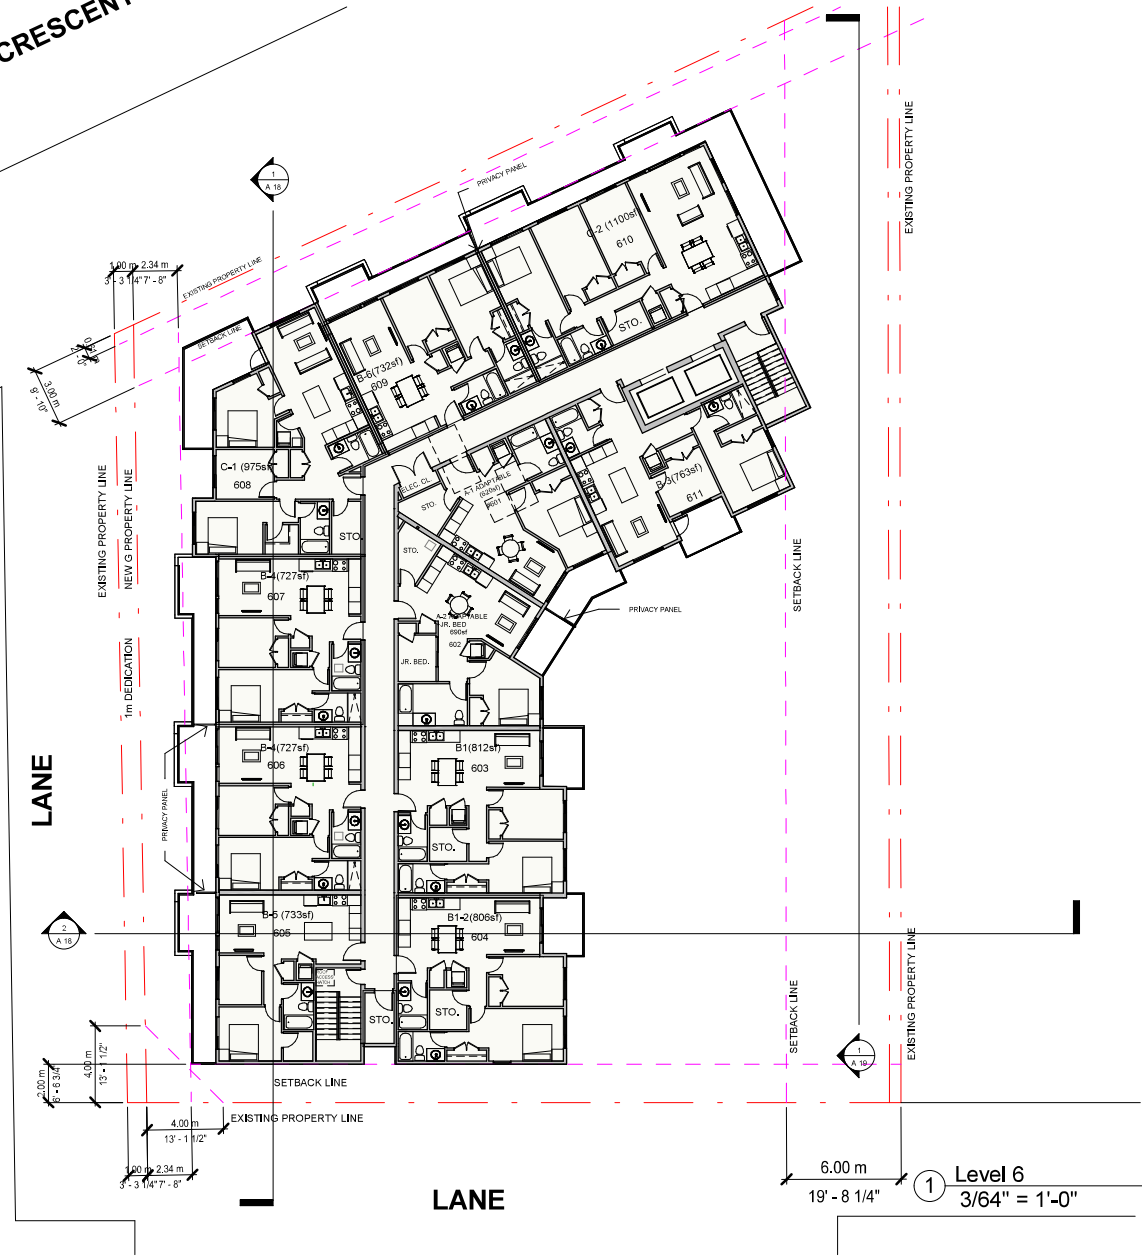

**MATTHEW CHENG ARCHITECT INC.**

Unit 202 - 670 EVANS AVENUE  
 VANCOUVER, BC V6A 2K9  
 Tel: (604) 731-3021 / Fax: (604) 731-3908  
 Cell: (604) 649-0869 / Email: matthew@mc.ca

THIS DRAWING MUST NOT BE SCALED. THE GENERAL CONTRACTOR SHALL VERIFY ALL DIMENSIONS AND LEVELS PRIOR TO COMMENCEMENT TO WORK. ALL ERRORS AND OMISSIONS SHALL BE REPORTED IMMEDIATELY TO THE ARCHITECT. COPYRIGHT RESERVED. THIS PLAN AND DESIGN ARE AND AT ALL TIMES REMAIN THE EXCLUSIVE PROPERTY OF MATTHEW CHENG ARCHITECT INC. AND MAY NOT BE USED OR REPRODUCED WITHOUT PRIOR WRITTEN CONSENT.

No.	Date	Revision



Project Title  
**2022, 2028, 2030  
 MICHAUD CRESCENT  
 LANGLEY, B.C.**

Sheet Title  
**LEVEL 6**

Drawn: Author

Checked: Checker

Scale: As indicated

Project Number:  
 Project Number

Revision Date: Dwg. No.:

Print Date:  
 02/08/20

**A12**


① Level 6  
 3/64" = 1'-0"

6.00 m  
 19'-8 1/4"

LANE

LANE

MICHAUD CRESCENT

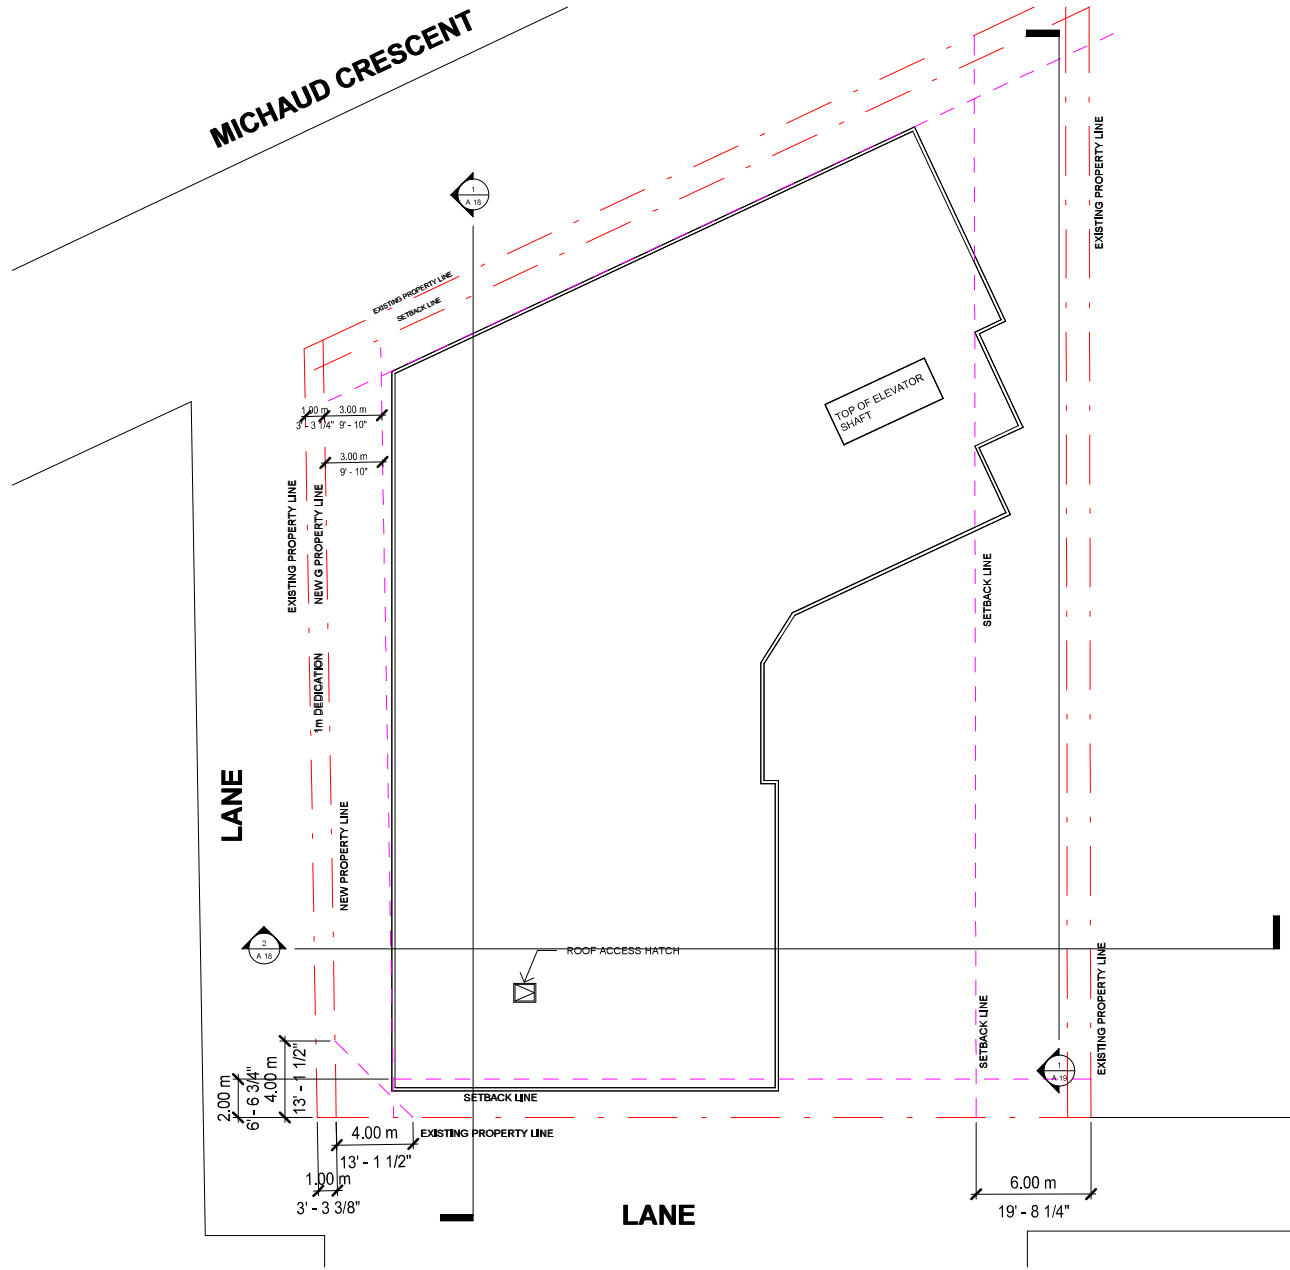

**MATTHEW CHENG ARCHITECT INC.**

Unit 202 - 670 EVANS AVENUE  
VANCOUVER, BC V6A 2K9  
Tel: (604) 731-3021 / Fax: (604) 731-3008  
Cell: (604) 649-0889 / Email: matthew@mc.ca

THIS DRAWING MUST NOT BE SCALED. THE GENERAL CONTRACTOR SHALL VERIFY ALL DIMENSIONS AND LEVELS PRIOR TO COMMENCEMENT TO WORK. ALL ERRORS AND OMISSIONS SHALL BE REPORTED IMMEDIATELY TO THE ARCHITECT. COPYRIGHT RESERVED. THIS PLAN AND DESIGN ARE AND AT ALL TIMES REMAIN THE EXCLUSIVE PROPERTY OF MATTHEW CHENG ARCHITECT INC. AND MAY NOT BE USED OR REPRODUCED WITHOUT PRIOR WRITTEN CONSENT.

No.	Date	Revision



Project Title  
**2022, 2028, 2030 MICHAUD CRESCENT LANGLEY, B.C.**

Sheet Title  
**ROOF PLAN**

Drawn: Author

Checked: Checker


Scale: As indicated

Project Number:  
Project Number


Revision Date:      Dwg. No.:

Print Date:  
12/01/23


**A13**

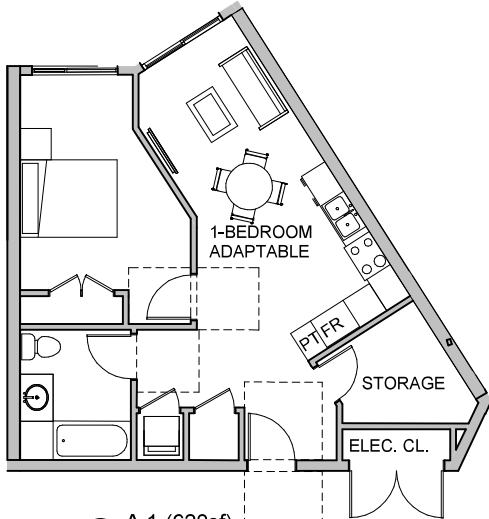


① A 1-(620sf)  
1/8" = 1'-0"

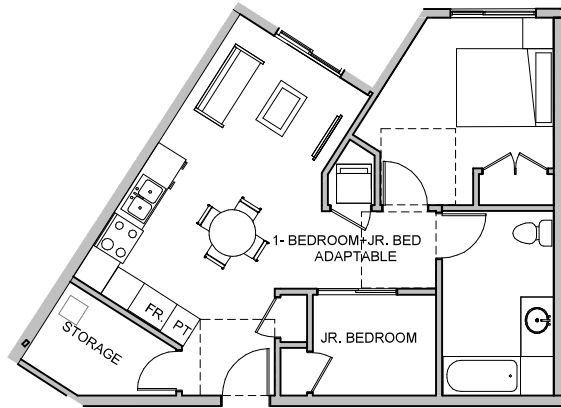


② A 2- Adaptable Unit (692sf)  
1/8" = 1'-0"

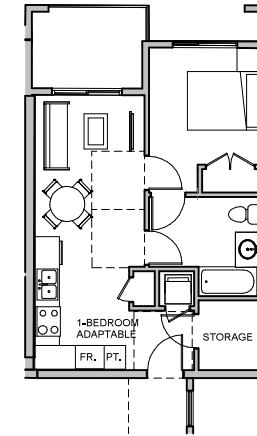


③ A3 (550sf)  
3/32" = 1'-0"

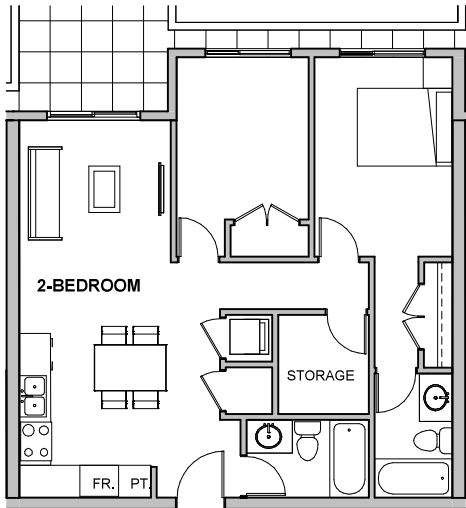


④ B1 (812 sf)  
1/8" = 1'-0"

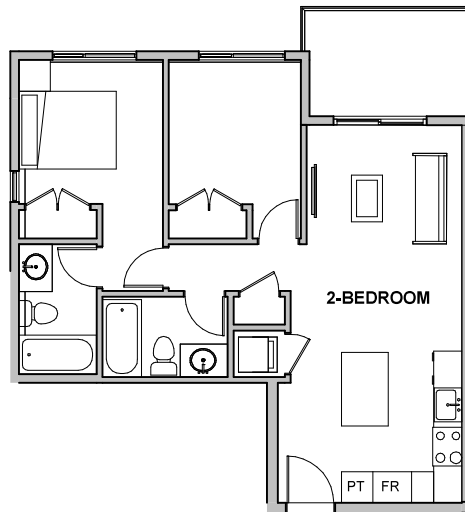

⑤ B 2 (683SF)  
1/8" = 1'-0"

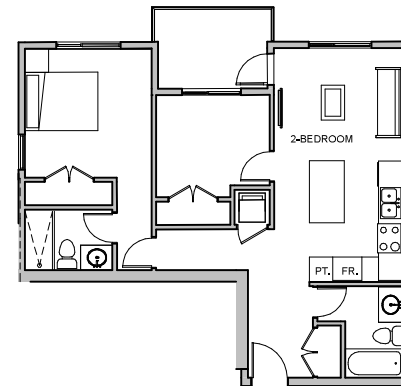

⑥ B3 (763sf)  
3/32" = 1'-0"

 

**MATTHEW CHENG  
ARCHITECT INC.**

Unit 202 - 670 EVANS AVENUE  
VANCOUVER, BC V6A 2K9  
Tel: (604) 731-3021 / Fax: (604) 731-3908  
Cell: (604) 649-8869 / Email: matthew@mc.ca

THIS DRAWING MUST NOT BE SCALED.  
THE GENERAL CONTRACTOR SHALL VERIFY ALL DIMENSIONS AND LEVELS PRIOR TO COMMENCEMENT TO WORK. ALL ERRORS AND OMISSIONS SHALL BE REPORTED IMMEDIATELY TO THE ARCHITECT. COPYRIGHT RESERVED. THIS PLAN AND DESIGN ARE AND AT ALL TIMES REMAIN THE EXCLUSIVE PROPERTY OF MATTHEW CHENG ARCHITECT INC. AND MAY NOT BE USED OR REPRODUCED WITHOUT PRIOR WRITTEN CONSENT.

No.	Date	Revision

Project Title  
20220, 20228, 20230  
**MICHAUD CRESCENT  
LANGLEY, B.C.**

Sheet Title  
**UNIT TYPES  
A & B Units**

Drawn: Author

Checked: Checker


Scale: As indicated

Project Number:  
Project Number


Revision Date: Dwg. No.:

Print Date:  
12/07/23


**A14**

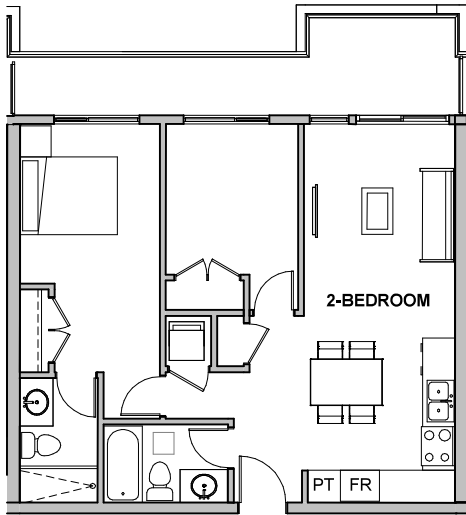


① B 4 ( 727sf)  
1/8" = 1'-0"

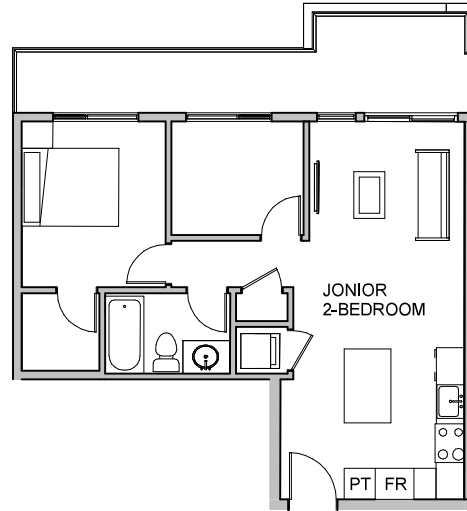


② B 5 (683SF)  
1/8" = 1'-0"

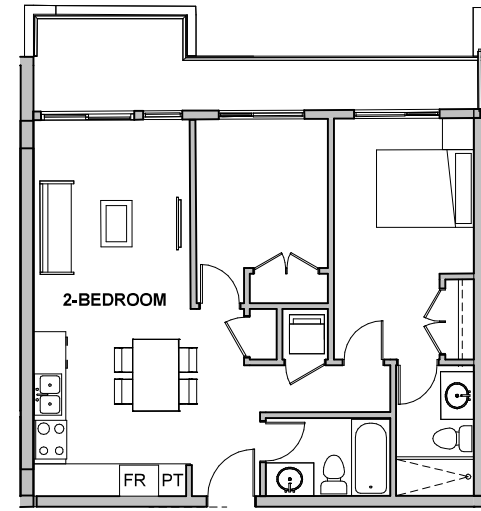


③ B 6 (732sf)  
1/8" = 1'-0"

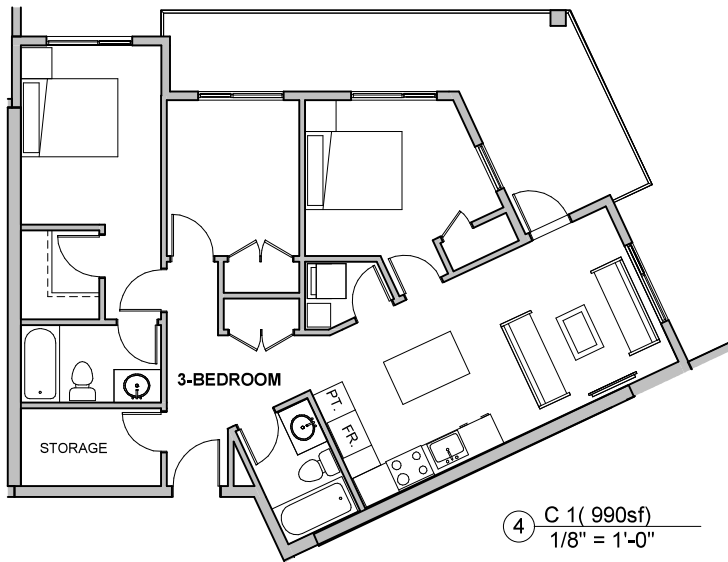

④ C 1 ( 990sf)  
1/8" = 1'-0"

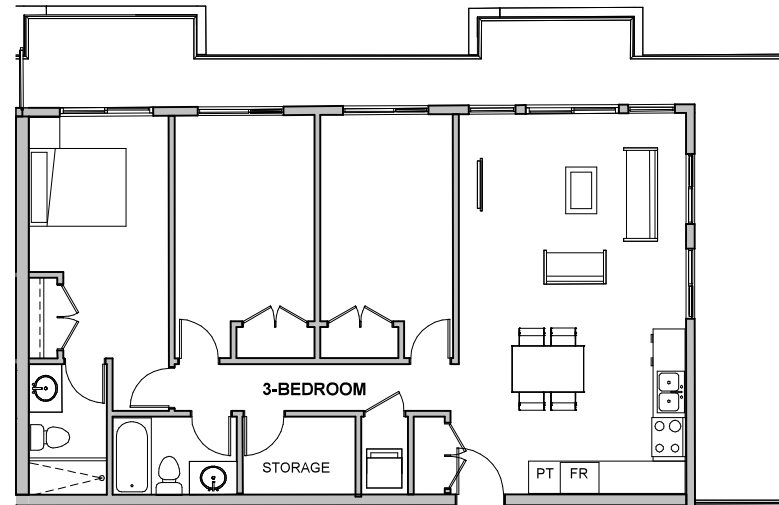

⑤ C 2 (1017sf)  
1/8" = 1'-0"

 

**MATTHEW CHENG  
ARCHITECT INC.**

Unit 202 - 670 EVANS AVENUE  
VANCOUVER, BC V6A 2K9  
Tel: (604) 731-3021 / Fax: (604) 731-3008  
Cell: (604) 649-0869 / Email: matthew@mca.ca

THIS DRAWING MUST NOT BE SCALED.  
THE GENERAL CONTRACTOR SHALL VERIFY ALL DIMENSIONS AND LEVELS PRIOR TO COMMENCEMENT TO WORK. ALL ERRORS AND OMISSIONS SHALL BE REPORTED IMMEDIATELY TO THE ARCHITECT. COPYRIGHT RESERVED. THIS PLAN AND DESIGN ARE AND AT ALL TIMES REMAIN THE EXCLUSIVE PROPERTY OF MATTHEW CHENG ARCHITECT INC. AND MAY NOT BE USED OR REPRODUCED WITHOUT PRIOR WRITTEN CONSENT.

No.	Date	Revision

Project Title  
**20220, 20228, 20230  
MICHAUD CRESCENT  
LANGLEY, B.C.**

Sheet Title  
**UNIT TYPES  
B & C Types**

Drawn: Author

Checked: Checker

Scale: 1/8" = 1'-0"

Project Number:  
Project Number

Revision Date: \_\_\_\_\_ Dwg. No.:

Print Date:  
12/07/23

**A15**





**MATTHEW CHENG  
ARCHITECT INC.**

Unit 202 - 670 EVANS AVENUE  
VANCOUVER, BC V6A 2K9  
Tel: (604) 731-3021 / Fax: (604) 731-2906  
Cell: (604) 649-8869 / Email: matthew@mc.ca

THIS DRAWING MUST NOT BE SCALED.  
THE GENERAL CONTRACTOR SHALL VERIFY ALL DIMENSIONS AND LEVELS PRIOR TO COMMENCEMENT TO WORK. ALL ERRORS AND OMISSIONS SHALL BE REPORTED IMMEDIATELY TO THE ARCHITECT. COPYRIGHT RESERVED. THIS PLAN AND DESIGN ARE AND AT ALL TIMES REMAIN THE EXCLUSIVE PROPERTY OF MATTHEW CHENG ARCHITECT INC. AND MAY NOT BE USED OR REPRODUCED WITHOUT PRIOR WRITTEN CONSENT.

No.	Date	Revision

Project Title  
**20220, 20228, 20230  
MICAUD CRESCENT  
LANGLEY, B.C.**

Sheet Title  
**WEST & SOUTH  
ELEVATION**

Drawn: Author

Checked: Checker

Scale: As indicated

Project Number:  
Project Number

Revision Date: Dwg. No.:


Print Date:  
02/15/23

**A16**



**MATERIAL FINISH LEGEND:**

- A WHITE COLOR SIDING FIBER CEMENT
- B WHITE COLOR FIBER CEMENT BOARD
- C LIGHT GREY SIDING FIBER CEMENT
- D DARK BROWN BRICK
- E GREY COLOR, FIBER CEMENT BOARD & FACIA
- F GREY COLOR PAINTED CONCRETE WALL
- G BLACK COLOR WINDOW & RAILING FRAME
- H WOOD GRAIN COLOR METAL LONG BOARD SIDING/SOFFT
- K ETHINC BROWN PAINTED FIBER CEMENT BOARD

 

**MATTHEW CHENG ARCHITECT INC.**

Unit 202 - 670 EVANS AVENUE  
VANCOUVER, BC V6A 2K9  
Tel: (604) 731-3021 / Fax: (604) 731-3908  
Cell: (604) 649-0889 / Email: matthew@mca.ca

THIS DRAWING MUST NOT BE SCALED. THE GENERAL CONTRACTOR SHALL VERIFY ALL DIMENSIONS AND LEVELS PRIOR TO COMMENCEMENT TO WORK. ALL ERRORS AND OMISSIONS SHALL BE REPORTED IMMEDIATELY TO THE ARCHITECT. COPYRIGHT RESERVED. THIS PLAN AND DESIGN ARE AND AT ALL TIMES REMAIN THE EXCLUSIVE PROPERTY OF MATTHEW CHENG ARCHITECT INC. AND MAY NOT BE USED OR REPRODUCED WITHOUT PRIOR WRITTEN CONSENT.

No.	Date	Revision

Project Title  
**20220, 20228, 20230  
MICAUD CRESCENT  
LANGLEY, B.C.**

Sheet Title  
**NORHT & EAST  
ELEVATION**

Drawn: Author

Checked: Checker

Scale: As indicated

Project Number:  
Project Number

Revision Date: Dwg. No.:

Print Date:  
02/15/20

**A 17**




① North Elevation  
3/64" = 1'-0"



② East Elevation  
3/64" = 1'-0"

**MATERIAL FINISH LEGEND:**

- A WHITE COLOR SIDING FIBER CEMENT
- B WHITE COLOR FIBER CEMENT BOARD
- C LIGHT GREY SIDING FIBER CEMENT
- D DARK BROWN BRICK
- E GREY COLOR, FIBER CEMENT BOARD & FACIA
- F GREY COLOR PAINTED CONCRETE WALL
- G BLACK COLOR WINDOW & RAILING FRAME
- H WOOD GRAIN COLOR METAL LONG BOARD SIDING/SOFFIT
- K ETHNIC BROWN PAINTED FIBER CEMENT BOARD

 

**MATTHEW CHENG  
ARCHITECT INC.**

Unit 202 - 670 EVANIS AVENUE  
VANCOUVER, BC V6A 2K9  
Tel: (604) 731-3021 / Fax: (604) 731-3908  
Cell: (604) 649-0869 / Email: matthew@mc.ca

THIS DRAWING MUST NOT BE SCALED.  
THE GENERAL CONTRACTOR SHALL VERIFY ALL DIMENSIONS AND LEVELS PRIOR TO COMMENCEMENT TO WORK. ALL ERRORS AND OMISSIONS SHALL BE REPORTED IMMEDIATELY TO THE ARCHITECT. COPYRIGHT RESERVED. THIS PLAN AND DESIGN ARE AND AT ALL TIMES REMAIN THE EXCLUSIVE PROPERTY OF MATTHEW CHENG ARCHITECT INC. AND MAY NOT BE USED OR REPRODUCED WITHOUT PRIOR WRITTEN CONSENT.

No.	Date	Revision

Project Title  
**20220, 20228, 20230  
MICAUD CRESCENT  
LANGLEY, B.C.**

Sheet Title  
**SECTIONS**


Drawn: Author  
Checked: Checker  
Scale: 3/64" = 1'-0"  
Project Number: Project Number  
Revision Date: Dwg. No.:  
Print Date: 11/15/23




① Section 4  
3/64" = 1'-0"



② Section 2  
3/64" = 1'-0"

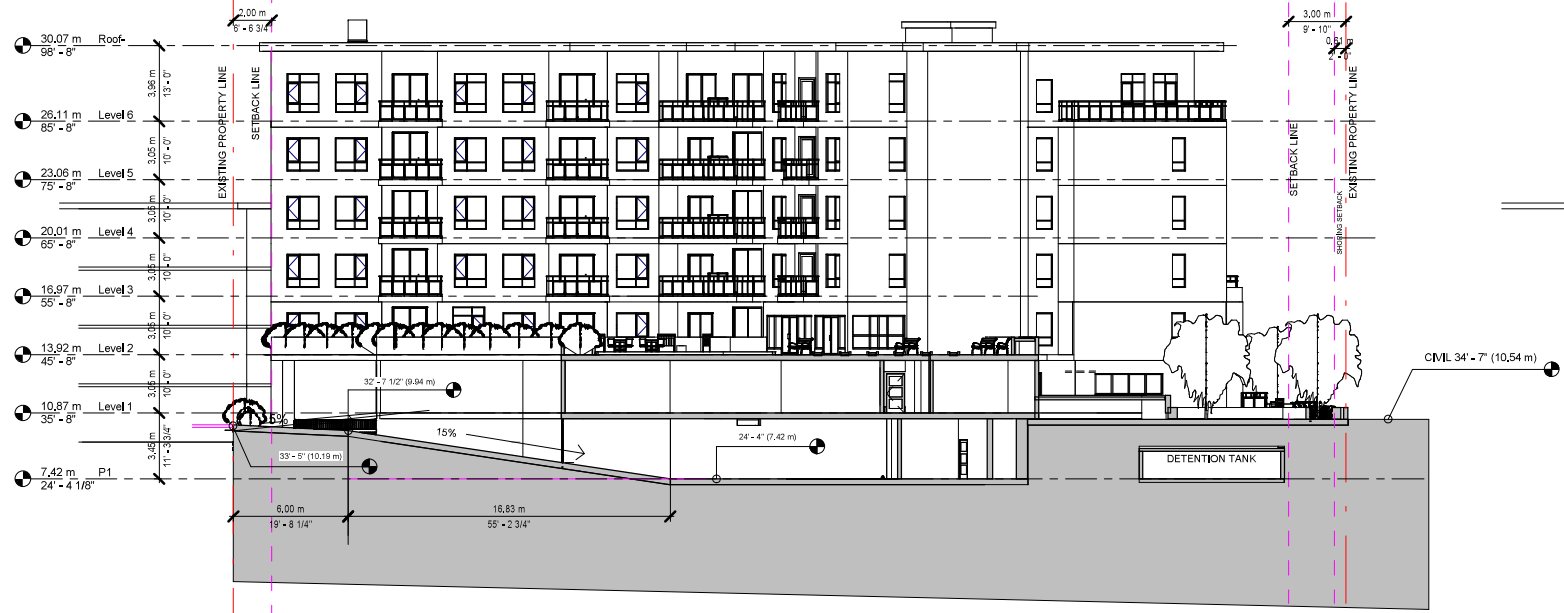

① Section 1  
3/64" = 1'-0"

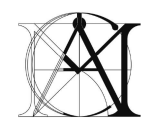

**MATTHEW CHENG ARCHITECT INC.**

Unit 202 - 670 EVANS AVENUE  
VANCOUVER, BC V6A 2K9  
Tel: (604) 731-3021 / Fax: (604) 731-3008  
Cell: (604) 649-0889 / Email: matthew@mc.ca

THIS DRAWING MUST NOT BE SCALED. THE GENERAL CONTRACTOR SHALL VERIFY ALL DIMENSIONS AND LEVELS PRIOR TO COMMENCEMENT TO WORK. ALL ERRORS AND OMISSIONS SHALL BE REPORTED IMMEDIATELY TO THE ARCHITECT. COPYRIGHT RESERVED. THIS PLAN AND DESIGN ARE AND AT ALL TIMES REMAIN THE EXCLUSIVE PROPERTY OF MATTHEW CHENG ARCHITECT INC. AND MAY NOT BE USED OR REPRODUCED WITHOUT PRIOR WRITTEN CONSENT.

No.	Date	Revision

Project Title  
**20220, 20228, 20230  
MICAUD CRESCENT  
LANGLEY, B.C.**

Sheet Title  
**SECTIONS**

Drawn:	Author
Checked:	Checker
Scale:	3/64" = 1'-0"
Project Number:	Project Number
Revision Date:	Dwg. No.:
Print Date:	11/15/23