



KEY	BOTANICAL NAME	COMMON NAME	QTY.	SIZE	SPACING	REMARKS
	SYRINGA RETICULATA 'IVORY SILK'	LILAC TREE	6	6 CM. CAL.	AS SHOWN	B. & B.
	CORNUS FLORIDA 'RUBRUM'	RED FLOWERING DOGWOOD	3	6 CM. CAL.	AS SHOWN	B. & B.
	AZALEA JAPONICA 'HINO CRIMSON'	CRIMSON AZALEA	17	#3 POT	90 CM. O.C.	
	ABELIA 'EDWARD GOWCHER'	EDWARD GOUCHER ABELIA	10	#3 POT	90 CM. O.C.	
	BUXUS MACROPHYLLA 'WINTER GEM'	ASIAN BOXWOOD	26	#3 POT	45 CM. O.C.	
	HYDRANGEA MACROPHYLLA 'NIKKO BLUE'	HYDRANGEA	19	#3 POT	90 CM. O.C.	
	VACCINIUM OVATUM	EVERGREEN HUCKLEBERRY	3	#2 POT	90 CM. O.C.	
	MEDIUM RHODODENDRON (VARIOUS)	RHODODENDRON	16	#3 POT	90 CM. O.C.	
	HOSTA (VARIOUS)	HOSTA	3	#3 POT	90 CM. O.C.	
	SYRINGA VULGARIS 'MICHEL BUCHNER'	LILAC	8	#3 POT	90 CM. O.C.	
	THUJA OCCIDENTALIS 'SMARAGD'	EMERALD ARBORVITAE	39	1.50 METERS	70 CM. O.C.	

- NOTES / GENERAL**
- PLANT SIZES IN THIS LIST ARE SPECIFIED ACCORDING TO BC LANDSCAPE STANDARD 'LATEST EDITION'. CONTAINER SIZES ARE SPECIFIED AS PER 'ONTA STANDARDS' BOTH PLANT SIZE AND CONTAINER SIZE ARE THE MINIMUM ACCEPTABLE SIZES. SEARCH AND REVIEW MAKE PLANT MATERIAL AVAILABLE FOR OPTIONAL REVIEW BY 'LANDSCAPE ARCHITECT' AT SOURCE OF SUPPLY. AREA OF SEARCH TO INCLUDE LOWER MAINLAND AND FRASER VALLEY. 'SUBSTITUTIONS' MUST OBTAIN WRITTEN APPROVAL FROM THE 'LANDSCAPE ARCHITECT' PRIOR TO MAKING ANY SUBSTITUTIONS TO SPECIFIED MATERIAL. UNAPPROVED SUBSTITUTIONS WILL BE REJECTED. ALLOW A MINIMUM OF FIVE WORKING DAYS PRIOR TO DELIVERY FOR REQUEST TO SUBSTITUTE. SUBSTITUTIONS ARE SUBJECT TO 'B.C. LANDSCAPE STANDARDS'.
 - ALL PLANT MATERIAL MUST BE PROVIDED FROM CERTIFIED 'DISEASE FREE' NURSERY. ALL PLANT MATERIAL MUST CONFORM TO THE LATEST EDITION OF THE 'BC LANDSCAPE STANDARD'. PROVIDE CERTIFICATION UPON REQUEST. ALL LANDSCAPING AND LANDSCAPE MATERIALS TO CONFORM TO THE LATEST EDITION OF THE BCNA/ARCSA 'LANDSCAPE STANDARDS'.
 - MIN. GROWING MEDIUM DEPTHS OVER PREPARED SUBGRADE SHALL BE:

LAWN AREAS	300 mm
GROUND COVER AREAS	400 mm
SHRUB AREAS	450 mm
TREE PITS	300 mm AROUND ROOT BALL
 - GROWING MEDIUM SHALL HAVE PHYSICAL AND CHEMICAL PROPERTIES AS DESCRIBED IN THE STANDARDS FOR LEVEL 2 AND LEVEL 3 AREAS, EXCEPT FOR AREAS OVER STRUCTURES WHERE THE MEDIUM SHALL CONFORM TO THE REQUIREMENTS FOR LEVEL 1. APPLICATIONS, PROCESSING AND MIXING OF GROWING MEDIUM COMPONENTS SHALL BE DONE OFF-SITE USING A MECHANIZED SCREENING PROCESS. PROPOSED GROWING MEDIUM SHALL BE TESTED BY A RECOGNIZED LABORATORY. THE CONTRACTOR SHALL GUARANTEE THAT THE SOIL SUBMITTED FOR TESTING IS A REPRESENTATIVE SAMPLE TAKEN FROM THE SOIL THAT WILL BE USED AT THE SITE.
 - ON-SITE OR IMPORTED SOILS SHALL SATISFY THE REQUIREMENTS OF THE STANDARDS FOR GROWING MEDIUM. SOILS SHALL BE VIRTUALLY FREE FROM SUBSOIL, WOOD INCL, WOODY PLANT PARTS, NESTS OR REPRODUCTIVE PARTS, IF NESTS, PLANT PATHOGENIC ORGANISMS, TOXIC MATERIALS, STONES OVER 30 MM AND FOREIGN OBJECTS.
 - ALL PLANTING BEDS SHALL RECEIVE MIN. 50 MM BARK MULCH.
 - PLANT SPECIES AND VARIETIES MAY NOT BE SUBSTITUTED WITHOUT THE APPROVAL OF THE LANDSCAPE ARCHITECT.
 - THE CONTRACTOR SHALL GUARANTEE ALL MATERIALS AND WORKMANSHIP FOR A PERIOD OF ONE (1) FULL YEAR FROM THE DATE OF FINAL ACCEPTANCE, UNLESS OTHERWISE SPECIFIED. ALL PLANT MATERIAL NOT SURVIVING OR IN POOR CONDITION DURING THE GUARANTEE PERIOD SHALL BE REPLACED BY THE CONTRACTOR AT NO EXTRA COST TO THE OWNER.
 - THE CONTRACTOR SHALL CLEAR AWAY FROM THE SITE ALL RUBBERG AS IT ACCUMULATES, AND SHALL, AT THE COMPLETION OF THE WORK, LEAVE THE WORK AND THE SITE THEREOF IN A CLEAN AND PRESENTABLE CONDITION, FREE FROM ALL OBSTRUCTIONS.

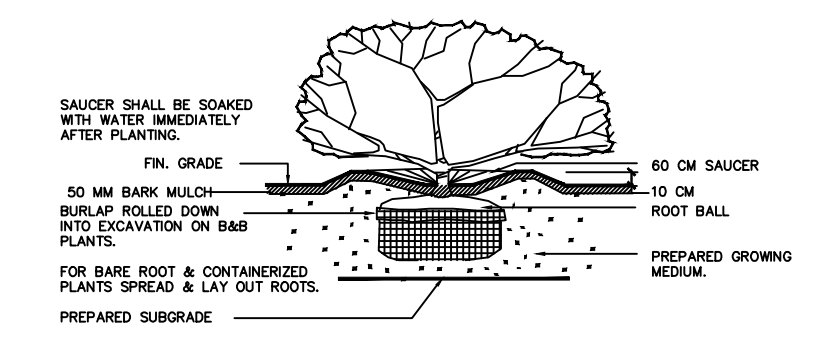

PLANTING DETAIL - SHRUBS & GRD. COVER PLANTS
SECTION N.T.S.

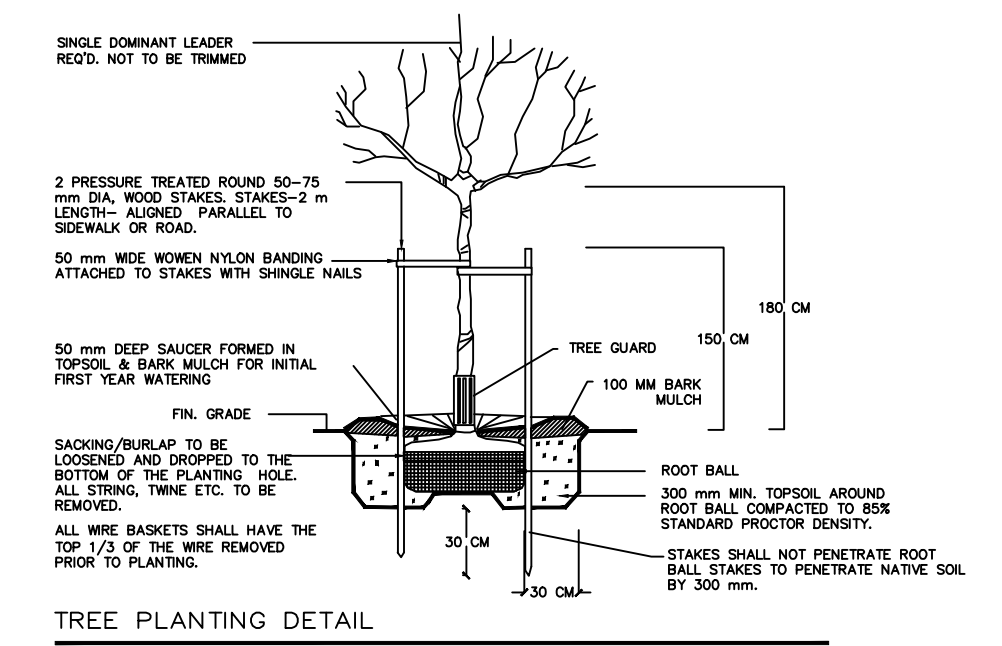



TREE PLANTING DETAIL
SECTION N.T.S.



1.80 METER HIGH FENCE



1.00 METER HIGH FENCE

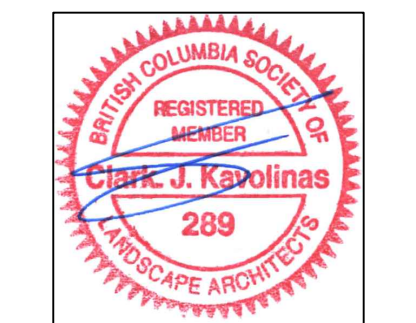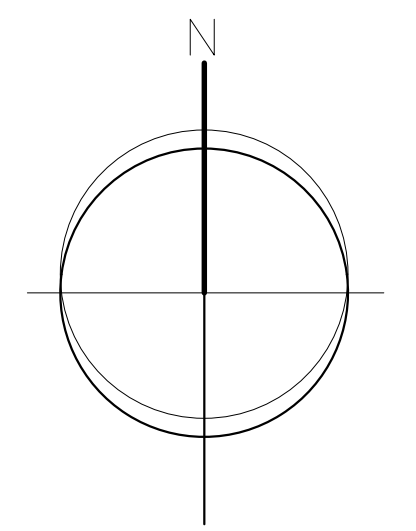

DATE	REVISIONS	NO.

C.KAVOLINAS & ASSOCIATES INC
BCSLA CSLA
2462 JONQUIL COURT
ABBOTSFORD, B.C.
V3G 3E8
PHONE (604) 857-2376

CLIENT
ZEST VENTURES LANGLEY INC.
c/o D & D DESIGN
UNIT B
33623 WILDWOOD DRIVE
ABBOTSFORD, B.C.
V2S 1S2
604-

TITLE
PLAN VIEW
LANDSCAPE PLAN
4 UNIT
ROW HOUSE DEVELOPMENT
20139 - 53A AVENUE
LANGLEY, B.C.

SCALE 1:100	DATE JUN/24
DRAFT	CHK'D
ENG.	CHK'D
APPR'D	AS BUILT

PRINTED	JOB No.
	DRAWING No.
	L-1