

SCALE:



MAGLIN 400 SERIES - 7 BIKE CONFIGURATION



MAGLIN 670 BACKED BENCH, SILVER 14 FRAME WITH 1PE SLATS




BARKMAN LEXINGTON SLABS
10 X 24 IN FLINT

PLANT SCHEDULE				PMG PROJECT NUMBER: 23-222
KEY	QTY	BOTANICAL NAME	COMMON NAME	PLANTED SIZE / REMARKS
	7	ACER PALMATUM 'TWOMBLY'S RED SENTINEL'	COLUMNAR RED JAPANESE MAPLE	6CM CAL; 1.5M STD; B&B
	1	CORNUS FLORIDA 'RUBRA'	PINK FLOWERING DOGWOOD	5CM CAL; 1.5M STD; B&B
	1	FICEA OMORIKA 'BRUNS'	BRUNS SIBERIAN SPRUCE	2.5M HT. B&B; CLIMATE RESILIENT

NOTES: * PLANT KEYS IN THIS LIST ARE SPECIFIED ACCORDING TO THE BC LANDSCAPE STANDARD AND CANADIAN LANDSCAPE STANDARD, LATEST EDITION. CONTAINER SIZES SPECIFIED AS PER CNLA STANDARD, BOTH PLANT SIZE AND CONTAINER SIZE ARE THE MINIMUM ACCEPTABLE SIZES. * REFER TO SPECIFICATIONS FOR DEFINED CONTAINER MEASUREMENTS AND OTHER PLANT MATERIAL REQUIREMENTS. * SEARCH AND REVIEW MAKE PLANT MATERIAL AVAILABLE FOR OPTIONAL REVIEW BY LANDSCAPE ARCHITECT AT SOURCE OF SUPPLY. AREA OF SEARCH TO INCLUDE LOWER MAINLAND AND FRASER VALLEY. * SUBSTITUTIONS: OBTAIN WRITTEN APPROVAL FROM THE LANDSCAPE ARCHITECT PRIOR TO MAKING ANY SUBSTITUTIONS TO THE SPECIFIED MATERIAL. UNAPPROVED SUBSTITUTIONS WILL BE REJECTED. ALLOW A MINIMUM OF FIVE DAYS PRIOR TO DELIVERY FOR REQUEST TO SUBSTITUTE. SUBSTITUTIONS ARE SUBJECT TO BC LANDSCAPE STANDARD AND CANADIAN LANDSCAPE STANDARD - DEFINITION OF CONDITIONS OF AVAILABILITY. * ALL LANDSCAPE MATERIAL AND WORKMANSHIP MUST MEET OR EXCEED BC LANDSCAPE STANDARD AND CANADIAN LANDSCAPE STANDARD LATEST EDITION. * ALL PLANT MATERIAL MUST BE PROVIDED FROM CERTIFIED DISEASE FREE NURSERY. * BIO-SOLIDS NOT PERMITTED IN GROWING MEDIUM UNLESS AUTHORIZED BY LANDSCAPE ARCHITECT.

® REPLACEMENT TREES PROPOSED

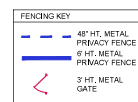

NO.	DATE	REVISION DESCRIPTION	DR.
1	24 JULY 23	2ND LEVEL REVIEW	MM

CLIENT:

PROJECT:

RESIDENTIAL DEVELOPMENT


20220-20230 MICHAUD CRESCENT
CITY OF LANGLEY, B.C.


DRAWING TITLE:
LANDSCAPE TREE PLAN

DATE: 23 DEC 2023 DRAWING NUMBER:
SCALE: 1"=10'-0"
DRAWN: MM
DESIGN: MM
CHKD: YR

L1

OF 4

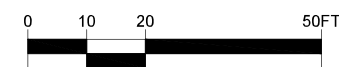

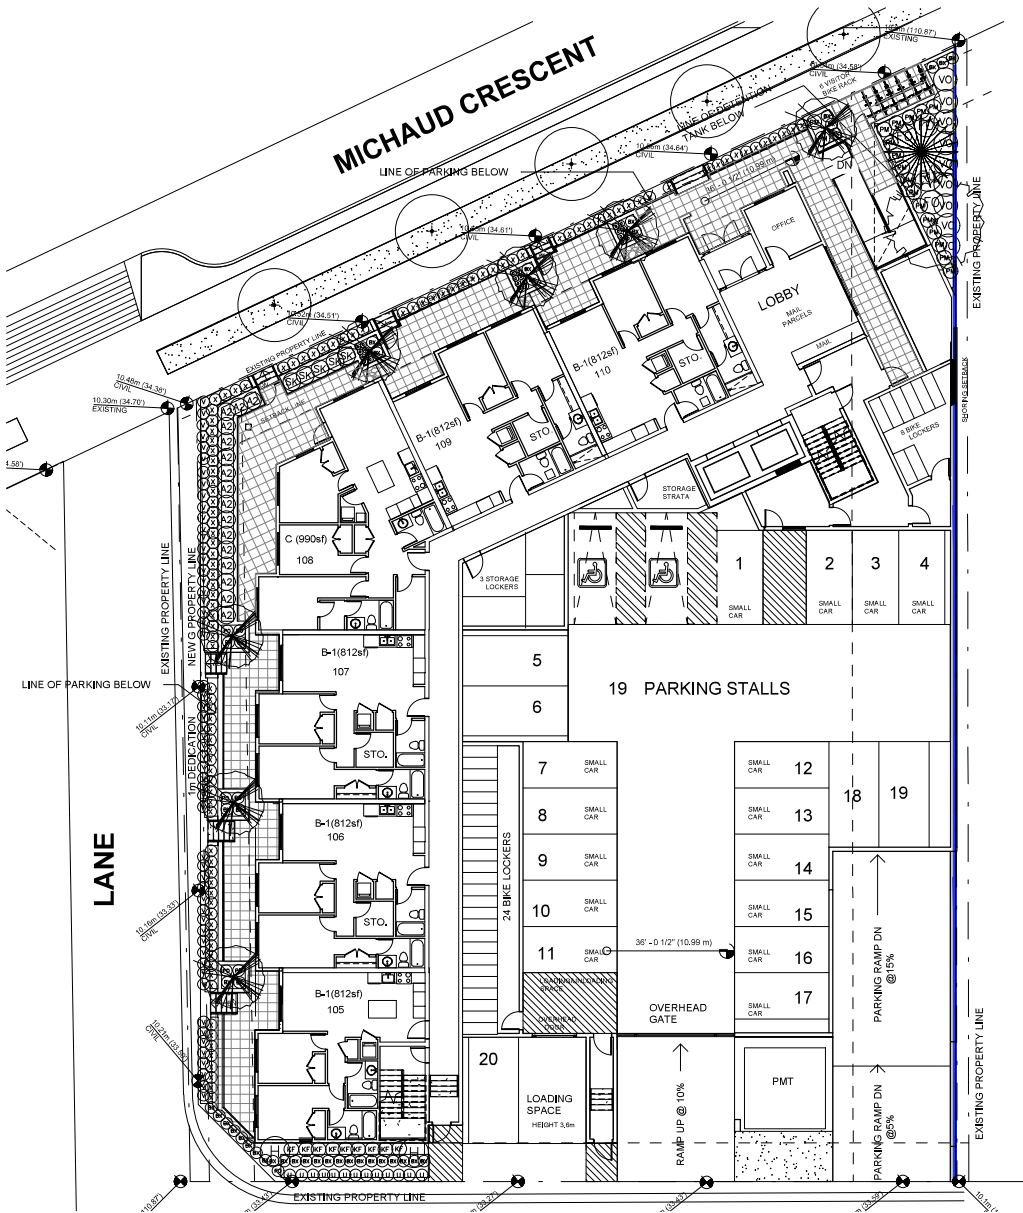

PLANT SCHEDULE			PMG PROJECT NUMBER: 23-222	
KEY	QTY	BOTANICAL NAME	COMMON NAME	PLANTED SIZE / REMARKS
SHRUBS				
16		AZALEA JAPONICA 'PURPLE SPLENDOUR'	AZALEA - RED-VIOLET	#3 POT; 40CM
41		BUXUS MICROPHYLLA 'WINTER GEM'	LITTLE-LEAF BOX	#2 POT; 25CM
3		FOTHERGILLA MAJOR 'MOUNT AERY'	MOUNT AERY FOTHERGILLA	#3 POT; 60CM
2		HYDRANGEA PANICULATA 'LIMELIGHT'	LIMELIGHT HYDRANGEA - LIMEGREEN-PINK	#3 POT; 60CM
1		RHOCHODENDRON 'BOW BELLS'	RHOCHODENDRON - PINK	#3 POT; 30CM
5		SHIBUBA JAPONICA 'RUBELLA'	RUBELLA SHIBUBA	#2 POT; 30CM
107		TAXUS X MEDIA 'HICKSII'	HICKS'S YEW	1.5M B&B
9		VACCINIUM OVATUM	EVERGREEN HUCKLEBERRY	#3 POT; 60CM
GRASSES				
9		CALAMAGROSTIS ACUTIFLORA 'KARL FOERSTER'	FEATHER REED GRASS	#1 POT
24		OPHIOPOGON PLANISCAPUS 'NIGRESCENS'	BLACK MONDO GRASS	#1 POT
7		PENNISETUM ORIENTALE	ORIENTAL FOUNTAIN GRASS	#1 POT
13		ARCTOSTAPHYLOS UVA-URSIS 'VANCOUVER JADE'	KINKINIKINK	#1 POT; 20CM
18		POLYSTICHUM MUNITUM	WESTERN SWORD FERN	#1 POT; 25CM
86		VACCINIUM VITIS-ICHOEA	UNSCOBERRY	#1 POT; 30CM

NOTES: * PLANT SIZES IN THIS LIST ARE SPECIFIED ACCORDING TO THE BC LANDSCAPE STANDARD AND CANADIAN LANDSCAPE STANDARD, LATEST EDITION. CONTAINER SIZES SPECIFIED AS PER CNLA STANDARD. BOTH PLANT SIZE AND CONTAINER SIZE ARE THE MINIMUM ACCEPTABLE SIZES. * REFER TO SPECIFICATIONS FOR DEFINED CONTAINER MEASUREMENTS AND OTHER PLANT MATERIAL REQUIREMENTS. * SEARCH AND REVIEW MAKE PLANT MATERIAL AVAILABLE FOR OPTIONAL REVIEW BY LANDSCAPE ARCHITECT AT SOURCE OF SUPPLY. AREA OF SEARCH TO INCLUDE LOWER FRASER VALLEY AND FRASER VALLEY. * SUBSTITUTIONS OBTAIN WRITTEN APPROVAL FROM THE LANDSCAPE ARCHITECT PRIOR TO MAKING ANY SUBSTITUTIONS TO THE SPECIFIED MATERIAL. UNAPPROVED SUBSTITUTIONS WILL BE REJECTED. ALLOW A MINIMUM OF FIVE DAYS PRIOR TO DELIVERY FOR REQUEST TO SUBSTITUTE. SUBSTITUTIONS ARE SUBJECT TO BC LANDSCAPE STANDARD AND CANADIAN LANDSCAPE STANDARD - DEFINITION OF CONDITIONS OF AVAILABILITY. * ALL LANDSCAPE MATERIAL AND WORKMANSHIP MUST MEET OR EXCEED BC LANDSCAPE STANDARD AND CANADIAN LANDSCAPE STANDARD LATEST EDITION. * ALL PLANT MATERIAL MUST BE PROVIDED FROM CERTIFIED DISEASE FREE NURSERY. * BIO-SOLIDS NOT PERMITTED IN GROWING MEDIUM UNLESS AUTHORIZED BY LANDSCAPE ARCHITECT.

NOTE: TAXUS X MEDIA 'HICKSII' TO BE MAINTAINED AT 1.5M HIGH

© Copyright reserved. This drawing and design is the property of PMG Landscape Architects and may not be reproduced or used for other projects without their permission.



SEAL:



NO.	DATE	REVISION DESCRIPTION	DR.
1	24 JULY 23	2ND LEVEL REVISED	MM

CLIENT:

PROJECT:

RESIDENTIAL DEVELOPMENT
20220-20230 MICHAUD CRESCENT
CITY OF LANGLEY, B.C.

DRAWING TITLE:
LANDSCAPE SHRUB PLAN

DATE: 23 DEC 2023 DRAWING NUMBER:
SCALE: 1"=10'-0"
DRAWN: MM
DESIGN: MM
CHKD: YR

L2
OF 4




SEAL:



PLANT SCHEDULE				PMG PROJECT NUMBER: 23-222
KEY	QTY	BOTANICAL NAME	COMMON NAME	PLANTED SET/REMARKS
TREE	2	CORNUS FLORIDA 'RUBRA'	PINK FLOWERING DOGWOOD	5CM CAL, 1.5M STD. BAB
SHRUB	40	BUXUS MICROPHYLLA 'WINTER GEM'	LITTLE-LEAF BOX	#2 POT, 25CM
(D)	18	DAPHNE CNEORUM	ROCK GARLAND DAPHNE	#2 POT, 25CM
(D)	14	HYDRANGEA MACROPHYLLA 'CITYLINE VIENNA'	CITYLINE VIENNA HYDRANGEA	#2 POT, 50CM
(D)	24	ILEX CRENATA 'GREEN THUMB'	HOLLY, COMPACT	#3 POT, 50CM
(D)	8	RHOODODENDRON 'BOY BELLS'	RHOODODENDRON, PINK	#3 POT, 30CM
(D)	37	TAXUS X MEDIA 'HECKS'	HECK'S YEW	1.5M BAB
GRASS	16	CALAMAGROSTIS ACUTIFLORA 'KARL FOERSTER'	FEATHER REED GRASS	#1 POT
(D)	14	CYRHOPODON FLANSCAPUS 'NIGRESCENS'	BLACK MONDO GRASS	#1 POT
(D)	27	FENESTRUM ORIENTALE	ORIENTAL FOUNTAIN GRASS	#1 POT
(I)	54	IBERIS SEMPERVIRENS 'SNOWFLAKE'	SNOWFLAKE EVERGREEN CANDYTUFF	9CM POT
(I)	17	RUISECHMA FULGIDA VAR SULLIVANTII 'GOLDSTURM'	RUISECHMA, YELLOW	15CM POT
(I)	24	SEDUM ALBUM VAR. MICRANTHUM 'CORAL CARPET'	CORAL CARPET STONECROP	9CM POT
(I)	24	POLYSTICHUM MUNITUM	WESTERN SWORD FERN	#1 POT, 25CM
(I)	9	VACCINIUM VITIS-IDAEA	LINGONBERRY	#1 POT, 30CM
(I)	17	RUISECHMA FULGIDA VAR SULLIVANTII 'GOLDSTURM'	RUISECHMA, YELLOW	15CM POT
(I)	24	SEDUM ALBUM VAR. MICRANTHUM 'CORAL CARPET'	CORAL CARPET STONECROP	9CM POT

NOTES: * PLANT SIZES IN THIS LIST ARE SPECIFIED ACCORDING TO THE BC LANDSCAPE STANDARD AND CANADIAN LANDSCAPE STANDARD, LATEST EDITION. CONTAINER SIZES SPECIFIED AS PER DNA STANDARDS. BOTH PLANT SIZE AND CONTAINER SIZE ARE THE MINIMUM ACCEPTABLE SIZES. ** REFER TO SPECIFICATIONS FOR DEFINED CONTAINER MEASUREMENTS AND OTHER PLANT MATERIAL REQUIREMENTS. * SEARCH AND REVIEW MAKE PLANT MATERIAL AVAILABLE FOR OPTIONAL REVIEW BY LANDSCAPE ARCHITECT AT SOURCE OF SUPPLY. AREA OF SEARCH TO INCLUDE LOWER MAINLAND AND FRASER VALLEY. * SUBSTITUTIONS OBTAIN WRITTEN APPROVAL FROM THE LANDSCAPE ARCHITECT PRIOR TO MAKING ANY SUBSTITUTIONS TO THE SPECIFIED MATERIAL. UNAPPROVED SUBSTITUTIONS WILL BE REJECTED. ALLOW A MINIMUM OF FIVE DAYS PRIOR TO DELIVERY FOR REQUEST TO SUBSTITUTE. SUBSTITUTIONS ARE SUBJECT TO BC LANDSCAPE STANDARD AND CANADIAN LANDSCAPE STANDARD - DEFINITION OF CONDITIONS OF AVAILABILITY. * ALL LANDSCAPE MATERIAL AND WORKMANSHIP MUST MEET OR EXCEED BC LANDSCAPE STANDARD AND CANADIAN LANDSCAPE STANDARD, LATEST EDITION. * ALL PLANT MATERIAL MUST BE PROVIDED FROM CERTIFIED DISEASE FREE NURSERY. * BENCHES NOT PERMITTED IN GROWING MEDIUM UNLESS AUTHORIZED BY LANDSCAPE ARCHITECT.

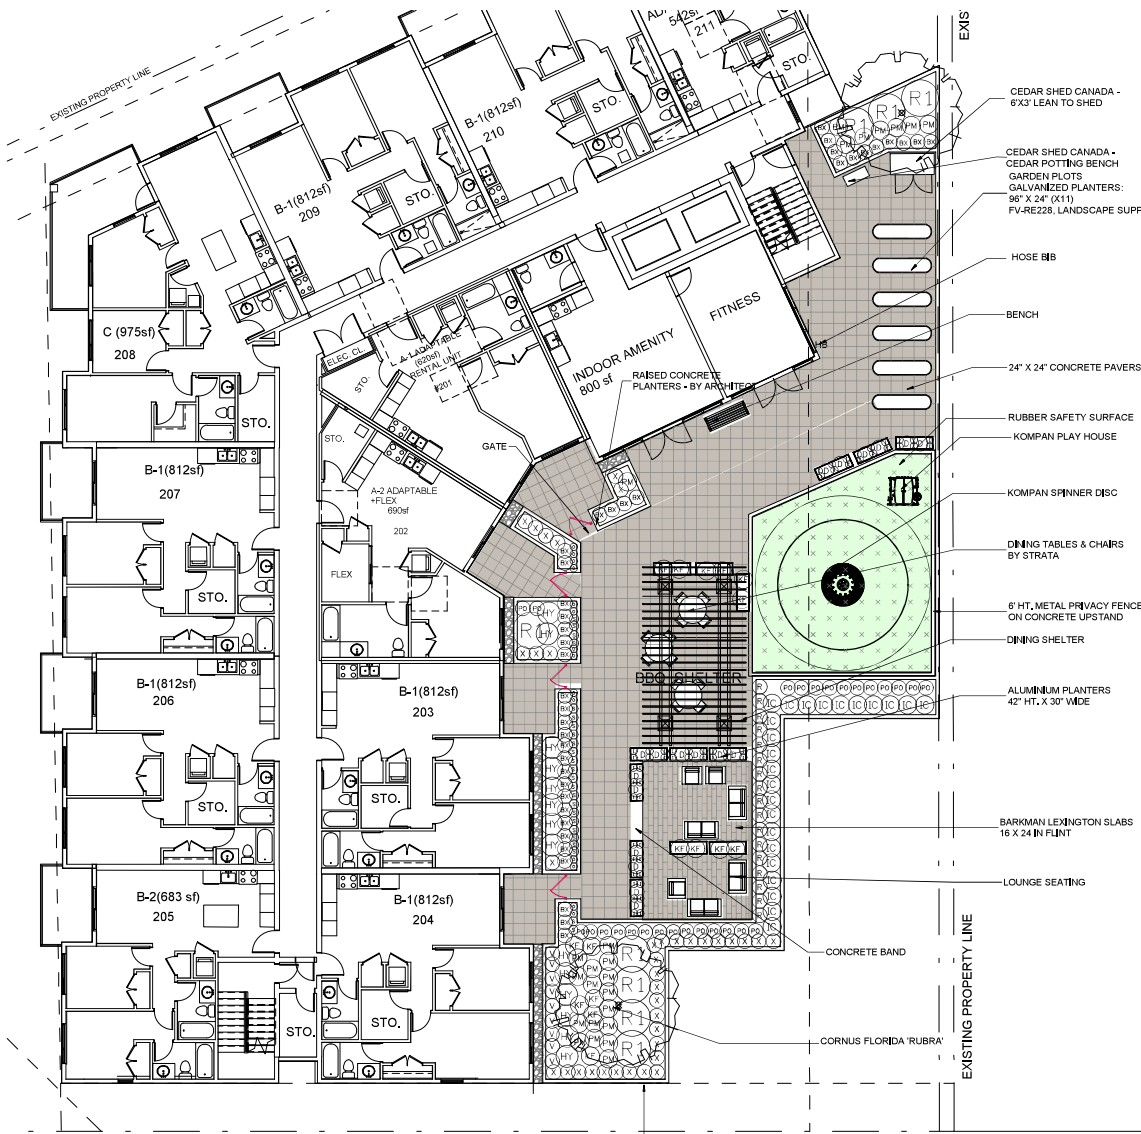


- CECEDAR SHED CANADA - 6'X3' LEAN TO SHED
- CECEDAR SHED CANADA - CEDAR POTTING BENCH
- GARDEN PLOTS GALVANIZED PLANTERS: 96" X 24" (X11) FV-REZ28, LANDSCAPE SUPPLY
- HOSE BIB
- BENCH
- 24" X 24" CONCRETE PAVERS
- RUBBER SAFETY SURFACE
- KOMPAN PLAY HOUSE
- KOMPAN SPINNER DISC
- DINING TABLES & CHAIRS BY STRATA
- 6' HT. METAL PRIVACY FENCE ON CONCRETE UPSTAND
- DINING SHELTER
- ALUMINIUM PLANTERS 42" HT. X 30" WIDE
- BARKMAN LEXINGTON SLABS 16 X 24 IN FLINT
- LOUNGE SEATING
- CONCRETE BAND
- CORNUS FLORIDA 'RUBRA'




CECEDAR SHED CANADA - 6'X3' LEAN TO SHED



CECEDAR SHED CANADA - CEDAR POTTING BENCH

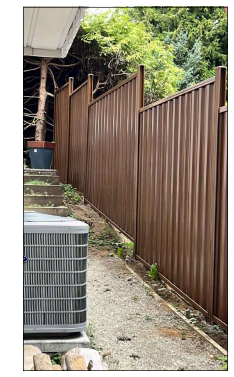

ARBOURGUARD - 6' HT. METAL PRIVACY FENCE

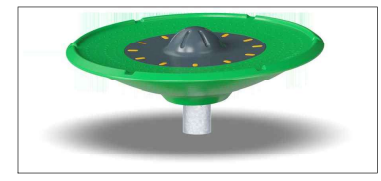

KOMPAN SPINNER DISC



KOMPAN PLAY HOUSE

NO.	DATE	REVISION DESCRIPTION	DR.
1	24 JULY 03	2ND LEVEL REVISED	MM

CLIENT:

PROJECT:

RESIDENTIAL DEVELOPMENT

20220-20230 MICHAUD CRESCENT
CITY OF LANGLEY, B.C.

DRAWING TITLE:
AMENITY AREA LANDSCAPE PLAN

DATE: 23 DEC 05 DRAWING NUMBER:
SCALE: 1/8"=1'-0"
DRAWN: MM
DESIGN: MM
CHKD: YR

L3

OF 4

SEAL:



NO.	DATE	REVISION DESCRIPTION	BY
1	24 JULY 03	2ND LEVEL REVISION	MM
PROJECT:			


PROJECT:

RESIDENTIAL DEVELOPMENT


**20220-20230 MICHAUD CRESCENT
CITY OF LANGLEY, B.C.**

DRAWING TITLE:
LANDSCAPE DETAILS


DATE:	23 DEC 05	DRAWING NUMBER:
SCALE:	AS NOTED	L4
DRAWN:	MM	
DESIGN:	MM	
CHKD:	YS	OF 4

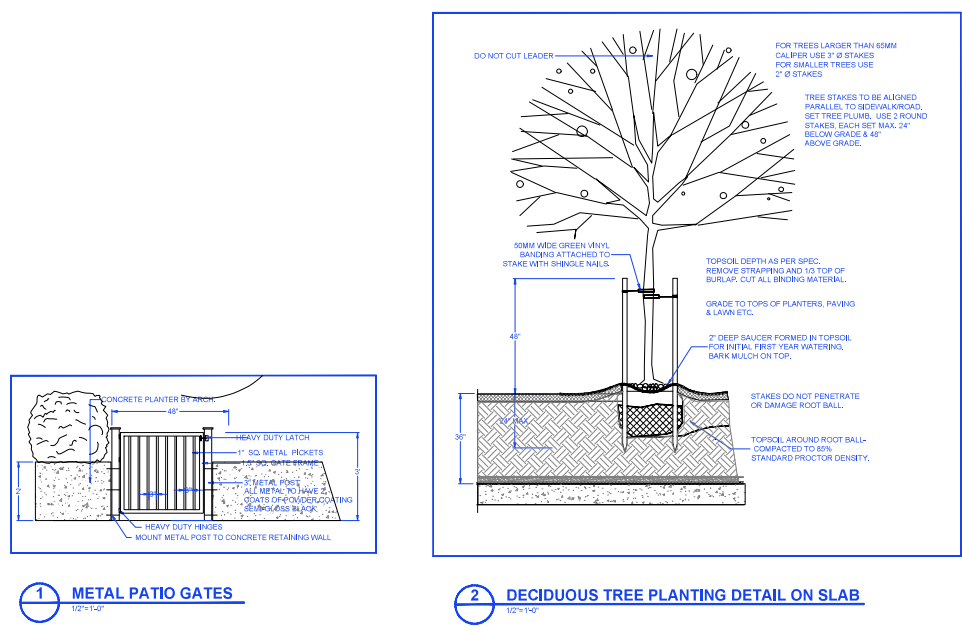


1 METAL PATIO GATES
1/2" = 1'-0"

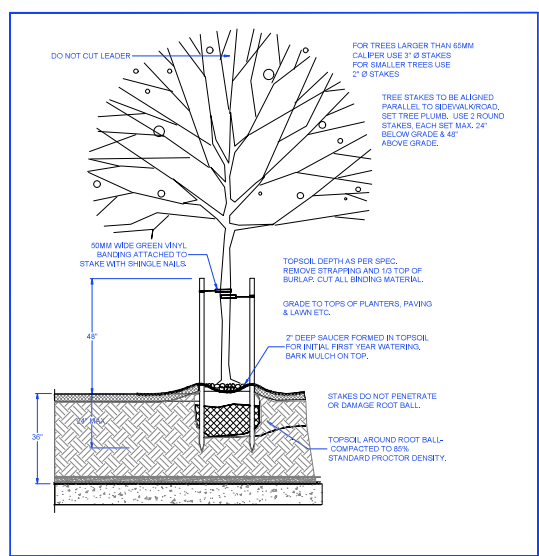


2 DECIDUOUS TREE PLANTING DETAIL ON SLAB
1/2" = 1'-0"

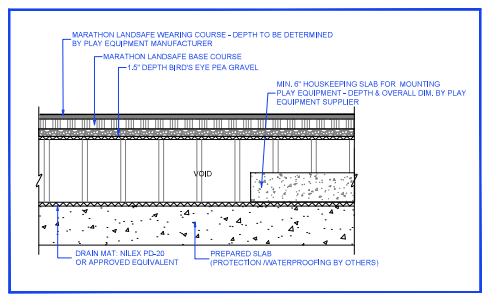

3 POURED IN PLACE RUBBER PLAY SURFACE
1" = 1'-0"

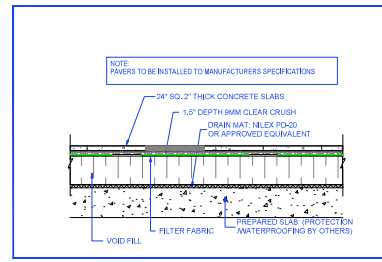

4 CONCRETE SLABS ON SLAB
1/2" = 1'-0"

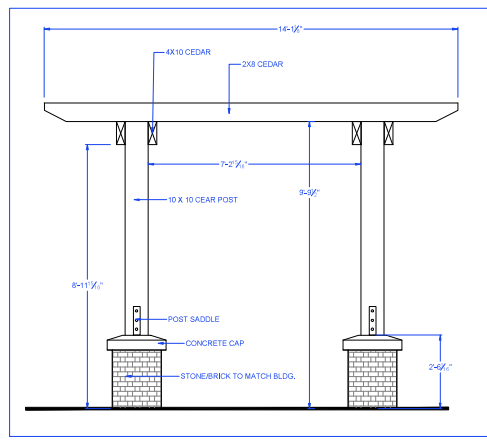

5 DINING ARBOUR
1/2" = 1'-0"