



HYDRANGEA P. 'LIMELIGHT'




TAXUS 'HICKSII'



ACER PALMATUM 'BLOODGOOD'



CAREX MORROWII 'ICE DANCE'

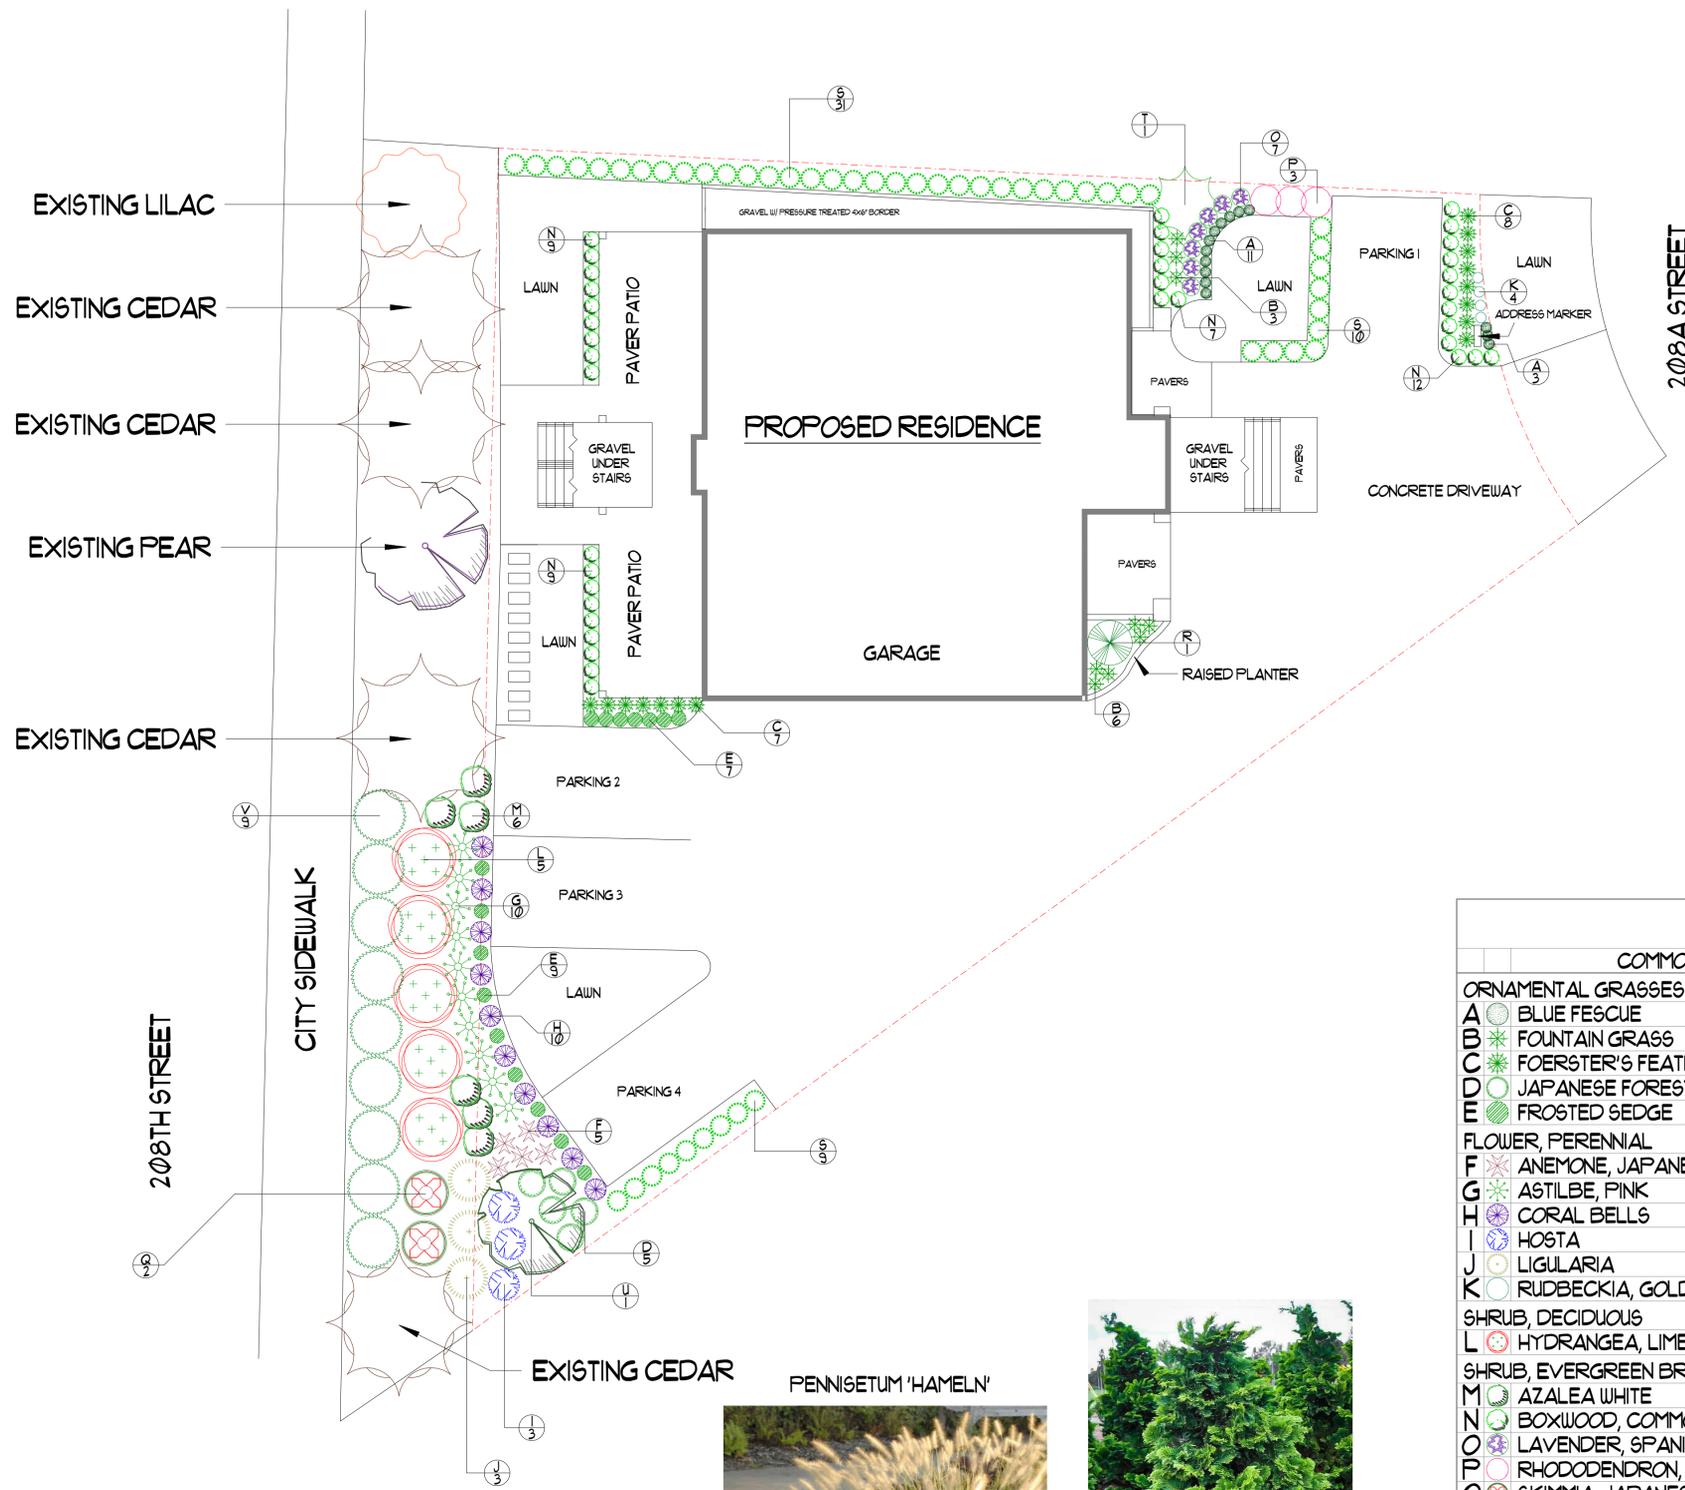

CARPINUS BETULUS 'FASTIGIATA'



CALAMAGROSTIS X ACUTIFLORA

LEGEND

	COMMON NAME	BOTANICAL NAME	QTY	SIZE
ORNAMENTAL GRASSES				
A	BLUE FESCUE	FESTUCA GLAUCA BEYOND BLUE	14	1 GAL.
B	FOUNTAIN GRASS	PENNISETUM 'HAMELN'	9	2 GAL.
C	FOERSTER'S FEATHER REED GRASS	CALAMAGROSTIS X ACUTIFLORA	15	5 GAL.
D	JAPANESE FOREST GRASS	HAKONECHLOA MACRA 'AUREOLA'	5	1 GAL.
E	FROSTED SEDGE	CAREX MORROWII 'ICE DANCE'	16	1 GAL.
FLOWER, PERENNIAL				
F	ANEMONE, JAPANESE WHITE	ANEMONE HYBRID	5	1 GAL.
G	ASTILBE, PINK	ASTILBE 'BRESSINGHAM BEAUTY'	10	2 GAL.
H	CORAL BELLS	HEUCHERA MICRANTHA 'PURPLE PALACE'	10	1 GAL.
I	HOSTA	HOSTA 'EMPRESS WU'	3	2 GAL.
J	LIGULARIA	LIGULARIA DENTATA	3	2 GAL.
K	RUDBECKIA, GOLDSTURM	RUDBECKIA FULGIDA 'GOLDSTURM'	4	1 GAL.
SHRUB, DECIDUOUS				
L	HYDRANGEA, LIMELIGHT	HYDRANGEA P. 'LIMELIGHT'	5	5 GAL.
SHRUB, EVERGREEN BROADLEAF				
M	AZALEA WHITE	RHODODENDRON X BLOOM-A-THON WHITE	6	2 GAL.
N	BOXWOOD, COMMON	BUXUS SEMPERVIRENS	37	3 GAL.
O	LAVENDER, SPANISH	LAVANDULA STOECHAS	7	1 GAL.
P	RHODODENDRON, PINK	RHODODENDRON 'SCINTILLATION'	3	5 GAL.
Q	SKIMMIA, JAPANESE, DWARF (MALE)	SKIMMIA JAPONICA (MALE)	2	5 GAL.
SHRUB, EVERGREEN CONIFER				
R	CYPRESS, HINOKI, COMPACT	CHAMAECYPARIS OBTUSA 'COMPACTA'	1	4-5' B&B
S	YEW, HICKSII	TAXUS 'HICKSII'	50	4' B&B
TREE, DECIDUOUS				
T	HORNBEAM, COLUMNAR	CARPINUS BETULUS 'FASTIGIATA'	1	5CM CAL.
U	JAPANESE MAPLE BLOODGOOD	ACER PALMATUM 'BLOODGOOD'	1	5CM CAL.
TREE, EVERGREEN				
V	ARBORVITAE, SMARAGD	THUJA OCCIDENTALIS 'SMARAGD'	9	7' B&B



PENNISETUM 'HAMELN'



CHAMAECYPARIS OBTUSA 'COMPACTA'

Revision #:

Date: 2023-10-04

Scale:

1/8" = 1'

Landscape Plan: 2 of 2

5135 208a St

Landscape Design by: Mitch Boyd

Birchwood Landscapes LTD

