

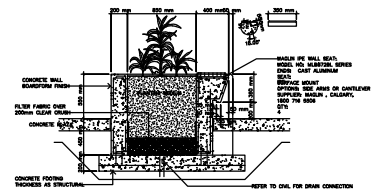
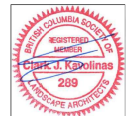


KEY BOTANICAL NAME	PLANT LIST COMMON NAME	QTY.	SIZE	SPACING	REMARKS
○ BUXUS MACROPHYLLA "WINTER CEM"	ASIAN BOXWOOD	14	#3 POT	45 CM O.C.	
● HEMEROCALLIS "AUTUMN RED"	AUTUMN RED DAY LILY	10	#3 POT	45 CM O.C.	

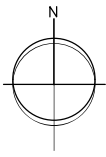

REFER TO CIVIL DRAWINGS FOR ALL PAVING TYPES AND PAVING PATTERNS

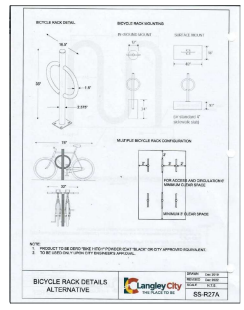

DATE	REVISION	NO.
	REVISION	


C.KAVOLINAS & ASSOCIATES INC.
 BCSLA CSLA
 2482 JONQUIL COURT
 ABBOTSFORD, B.C.
 V2X 3E8
 PHONE (604) 857-2376

CLIENT
 KERR PROPERTIES LTD.
 ATTENTION: TRAVIS TURNER
 SUITE A
 5350 - 232 STREET
 LANGLEY, B.C.
 V4W 1S3
 624-

TITLE
 PLAN VIEW
 LANDSCAPE PLAN
 PLAZA LAYOUT
 CONDO DEVELOPMENT
 20297 FRASER HIGHWAY
 LANGLEY, B.C.

SCALE	1:150	DATE	JAN/24
DRAWN	DW'D	CHECKED	DW'D
DESIGNED	DW'D	APPROVED	AS BUILT



PRINTED	JOB No.	L-1
	DRAWING No.	

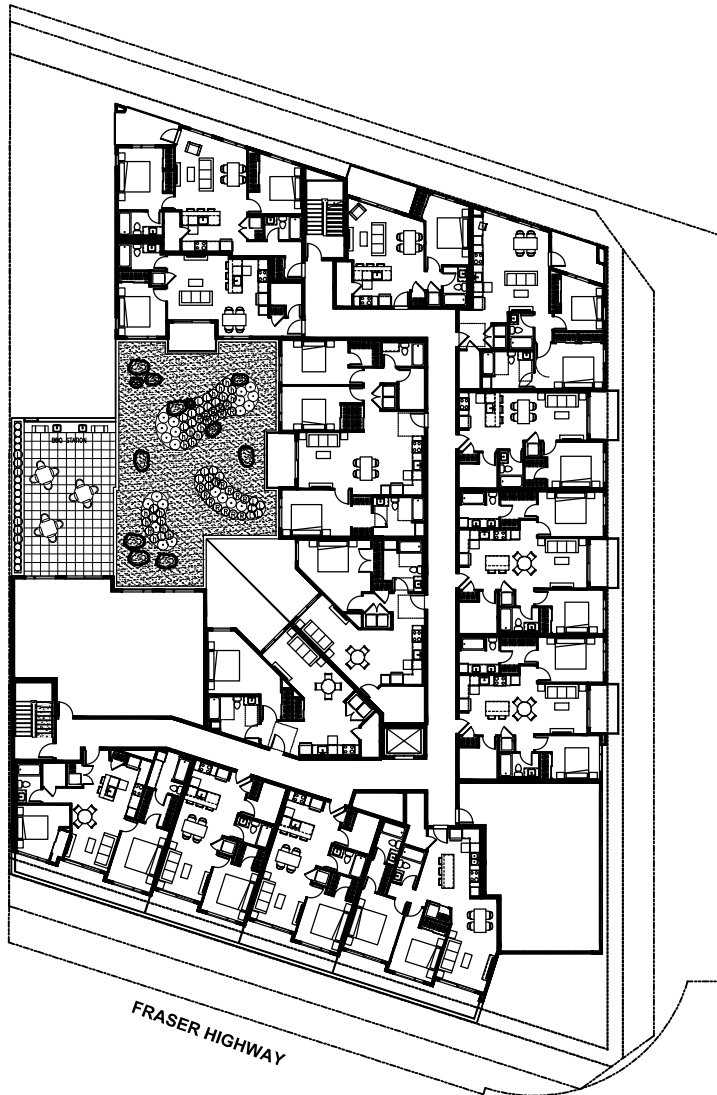


203 STREET

FRASER HIGHWAY

KEY	BOTANICAL NAME	PLANT LIST		QTY.	SIZE	SPACING
		BOTANICAL NAME	COMMON NAME			
○	CALAMAGROSTIS ACUTIFLORA 'KARL FOERSTER'	FEATHER REDD GRASS		22	#3 POT	60 CM. O.C.
●	LAVANDULA ANGUSTIFOLIA 'MUNSTEAD'	LAVENDER		21	#3 POT	45 CM. O.C.
●	HEMEROCALLIS 'AUTUMN RED'	AUTUMN RED DAY LILY		23	#3 POT	45 CM. O.C.
●	RUDBECKIA TRILOBA	BLACK-EYED SUSAN		20	#3 POT	45 CM. O.C.

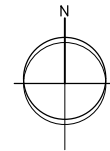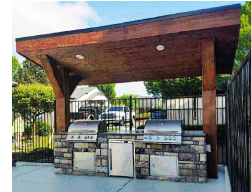

BOULDERS
WASHED
PEA GRAVEL

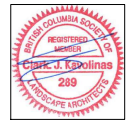

DATE: _____ REVISIONS: _____ NO. _____

C. KAVOLINAS & ASSOCIATES INC.

BCSLA CSLA

2462 JONQUIL COURT
ABBOTSFORD, B.C.
V3C 3E8

PHONE (604) 857-2376

CLIENT

KERR PROPERTIES LTD.
ATTENTION: TRAVIS TOURNER.
SUITE A
5350 - 272 STREET
LANGLEY, B.C.
V4E 1S3
604-

TITLE

PLAN VIEW

LANDSCAPE PLAN
UPPER FLOOR AMENITY
CONDO DEVELOPMENT
20297 FRASER HIGHWAY
LANGLEY, B.C.

SCALE: 1:150	DATE: JAN/24
DRAFT: _____	DWG'D: _____
ENL: _____	DWG'D: _____
APP'D: _____	AS BUILT: _____

PRINTED: _____	JOB NO. _____
DRAWING NO. _____	L-1A