

DATE	REVISIONS	NO.
may/24	revised site plan	3
dec/23	revised site plan	2
nov/23	revised site plan	1

C.KAVOLINAS & ASSOCIATES INC.
 BCSLA CSLA
 2462 JONQUIL COURT
 ABBOTSFORD, B.C.
 V3C 5E8
 PHONE (604) 850-2363



CLIENT
 TM CREST HOMES
 ATTENTION: GURVEER SAMRA (DIRECTOR)
 16484 HIGH PARK AVENUE
 SURREY, B.C.
 V3Z 6M1
 604-

TITLE
 PLAN VIEW
 LANDSCAPE PLAN
 6 STORY
 APARTMENT BUILDING
 201 STREET @ 52/53 AVENUES
 CITY OF LANGLEY, B.C.

SCALE	1:150	DATE	JUNE/23
DRAWN	dmh	CHECKED	
DESIGNED	dmh	DATE	
APPROVED	AS BUILT		

PRINTED	JOB No.	
	DRAWING No.	L-1

52 AVENUE

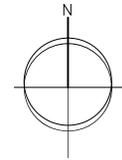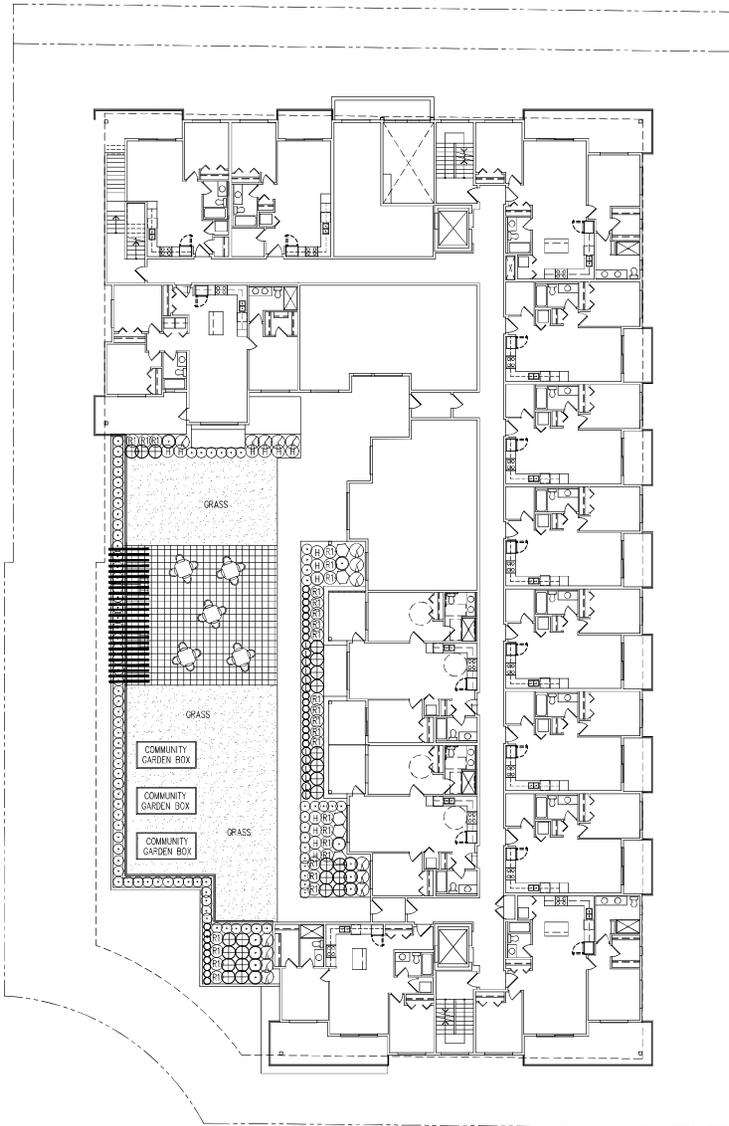

may/24	revised site plan	3
dec/23	revised site plan	2
nov/23	revised site plan	1
DATE	REVISIONS	NO.

C. KAVOLINAS & ASSOCIATES INC.
 BCSLA CSLA
 2462 JONQUIL COURT
 ARLINGTON, B.C.
 V5C 2E8
 PHONE (604) 850-2363

CLIENT
 TM CREST HOMES
 ATTENTION: GURVEER SAMRA (DIRECTOR)
 16484 HIGH PARK AVENUE
 SURREY, B.C.
 V3Z 0M1
 604-

TITLE
 PLAN VIEW
 LANDSCAPE PLAN
 2nd FLOOR AMENITY
 APARTMENT BUILDING
 201 STREET @ 52/53 AVENUES
 CITY OF LANGLEY, B.C.

SCALE	1:150	DATE	JUNE/23
DRAFT		CHK'D	
ENG.		CHK'D	
APPROV		AS BUILT	

PRINTED	JOB No.	
	DRAWING No.	L-1A



